



825-154

70-6604-08
SNL

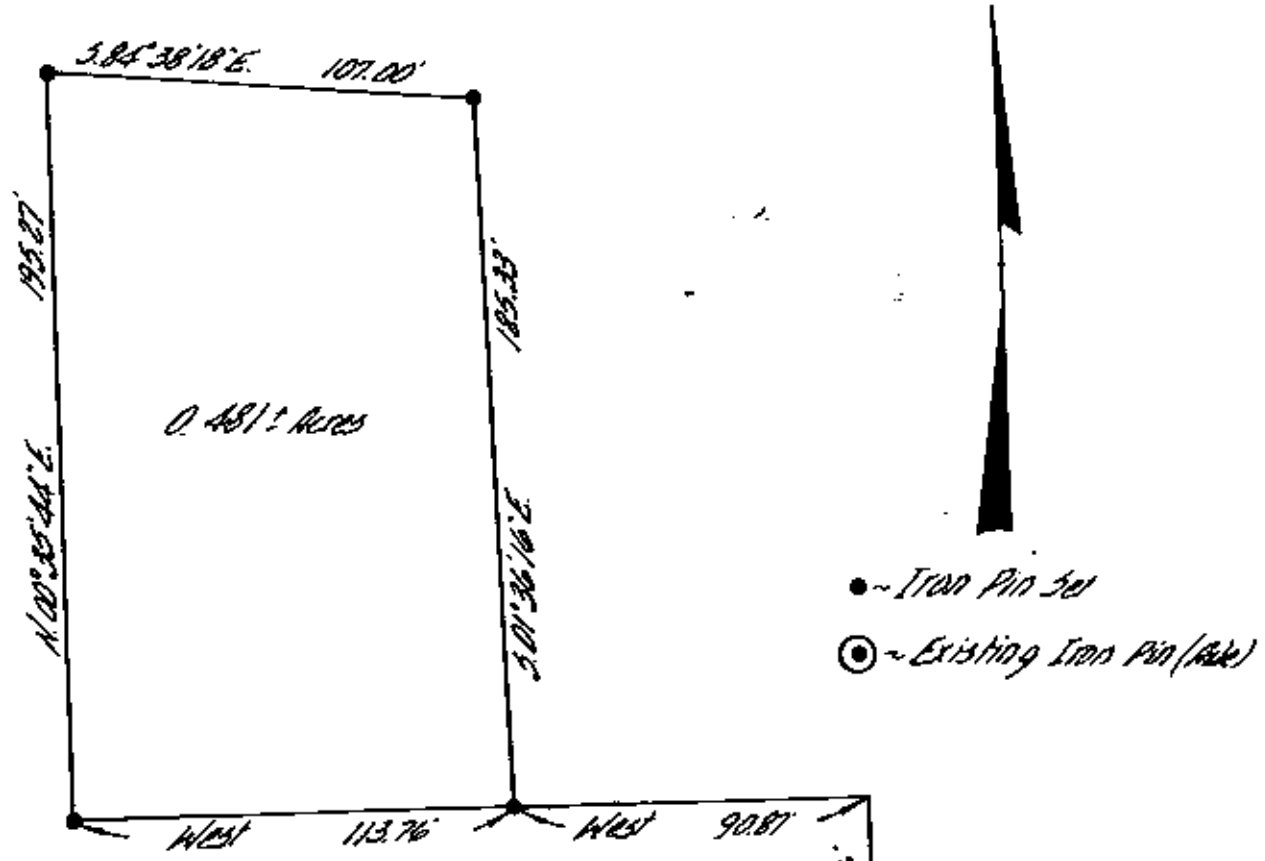

- ~ Iron Pin Set
- ⊙ ~ Existing Iron Pin (Ade)

Being a part of the North Half of the Northeast Quarter of Quarter Township four, Township one, Range seven, of the United States Military Lands, Washington Township, Muskingum County, Ohio.

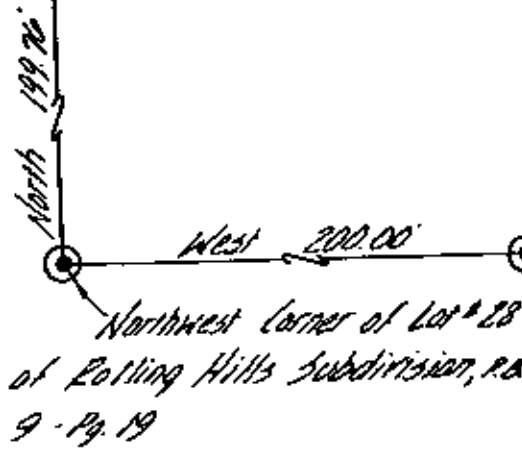

I hereby certify the above plat and survey to be correct as prepared by me, this 9th day of February 1980.

DESCRIPTION APPROVED
for Auditor's transfer

By *[Signature]*

OFFICE COPY
NOT RECORDABLE
W. J. BIEDENBACH
REG. SURVEYOR #5718

W. J. BIEDENBACH & ASSOC. Surveying & Mapping 3120 Lisa Ln. Zanesville, Ohio 43701 (614) 453-4850	
Drawn by: <i>MDV</i>	Date: <i>1-9-80</i>
Scale: <i>1"=50'</i>	Checked by: <i>[Signature]</i>
<i>1:248' 1800:00</i>	<i>1:248'</i>