

Darryl Goff
9/26/95

Situated in the State of Ohio, County of Muskingum, Township of Washington, part of Fourth Quarter, Township 1, Range 7, in U. S. Military Land, bounded and described as follows:

Commencing at an iron pin found at the Southwest corner of Lot 5 of Gerald Starr's Subdivision, Plat Book 9, Page 20; thence North $66^{\circ} 33' 12''$ East 363.14 feet to an iron pin set on the East side of State Route 93 (Adamsville Road), the place of beginning; thence along Adamsville Road North $30^{\circ} 25' 10''$ East 137.07 feet to an axle found; thence South $73^{\circ} 47' 02''$ East along C. & P. Johnson, Vol. 569, Page 886, 284.68 feet to a post found; thence continuing along C. & P. Johnson South $78^{\circ} 14' 07''$ East 276.67 feet to an iron pin set at a post; thence South $27^{\circ} 26' 12''$ West 35.00 feet to an iron pin set at a post; thence North $85^{\circ} 20' 03''$ West along James & Kathleen Kirkbride, Vol. 990, Page 295, 599.47 feet to the place of beginning, containing 1.00 acres more or less.

Being all of Auditor's Parcel No. 71-70-72-03-14-000.

Bearings are based on Gerald Starr's Subdivision, Plat Book 9, Page 20.

Iron pins set are No. 5 reinforcing bars 30 inches long with plastic I. D. caps.

Reference: Volume 1061, Page 531


DESCRIPTION By:
**OFFICE COPY
NOT RECORDABLE**
R. L. Daniels
Registered Surveyor No. 5410



DESCRIPTION APPROVED
FOR AUDITOR'S TRANSFER

BY R. L. Daniels

9-27-95

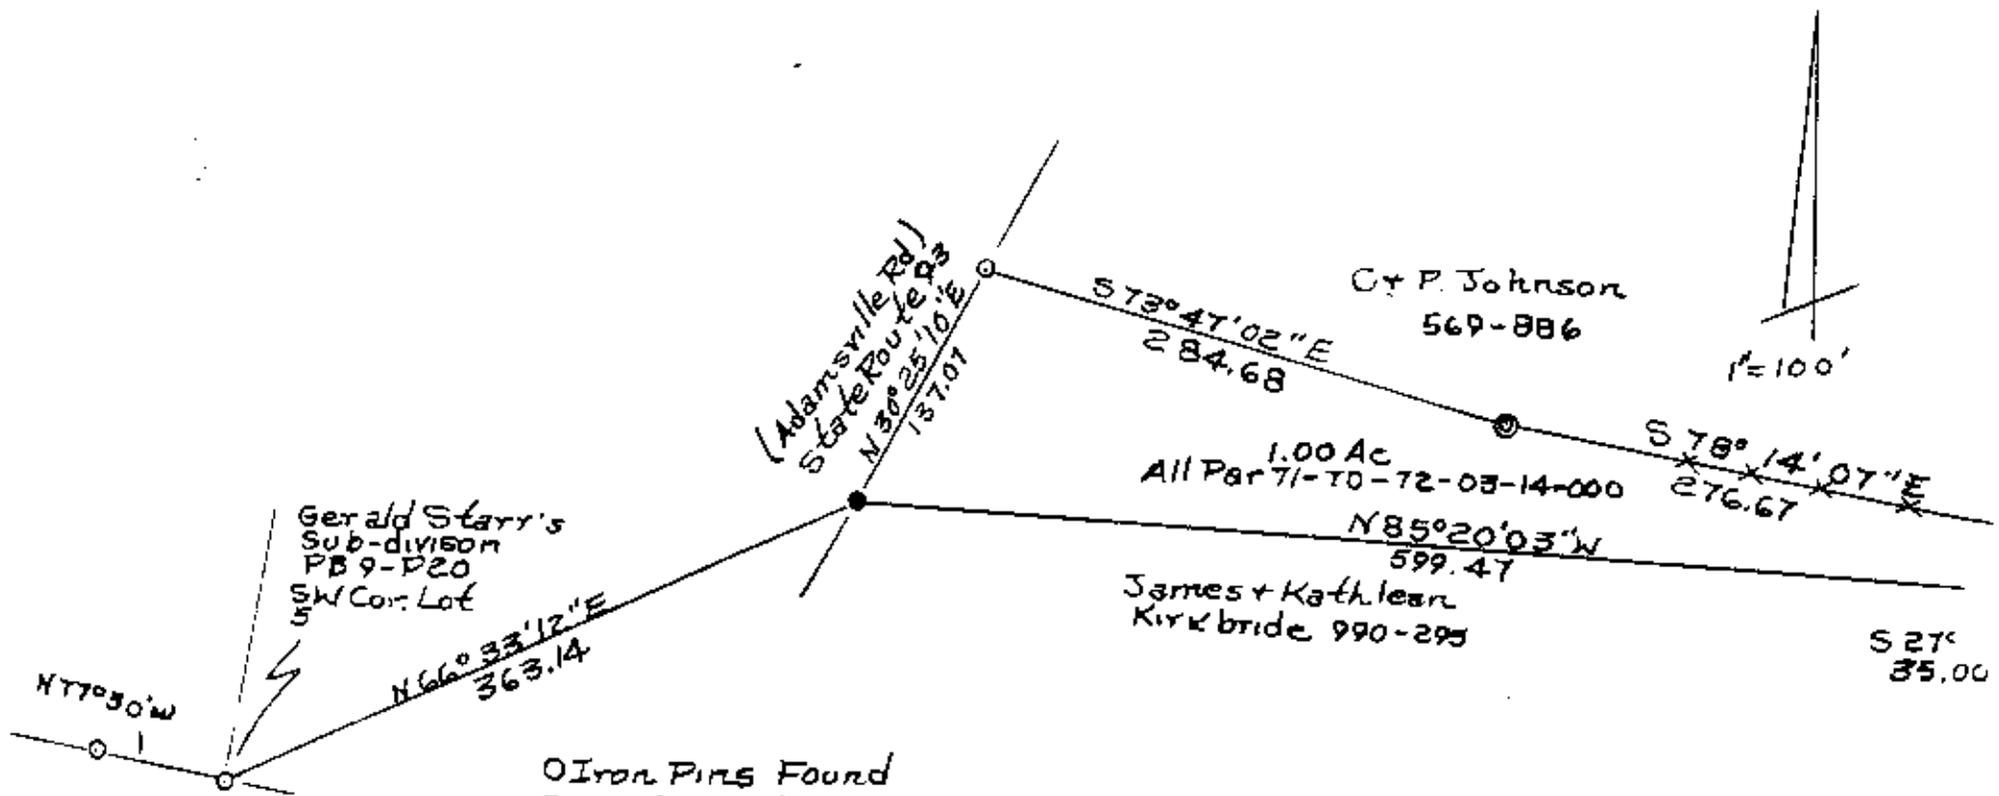

- Iron Pins Found
- ⊙ Post Found
- Iron Pins Set No 5
Rein Bar 30" Lg Plastic
ID Caps

DESCRIPTION APPROVED
FOR AUDITORS TRANSFER

BY R.L. Daniels
9-27-95

Darryl Goss
 County Survey 9/26/95
 Jackson County,
 Missouri for township,
 Part of Quarter T1,
 R7, U.S.M. Land
 By R.L. Daniels Reg. Surveyor
 No. 5410.

**OFFICE COPY
 NOT RECORDABLE**