


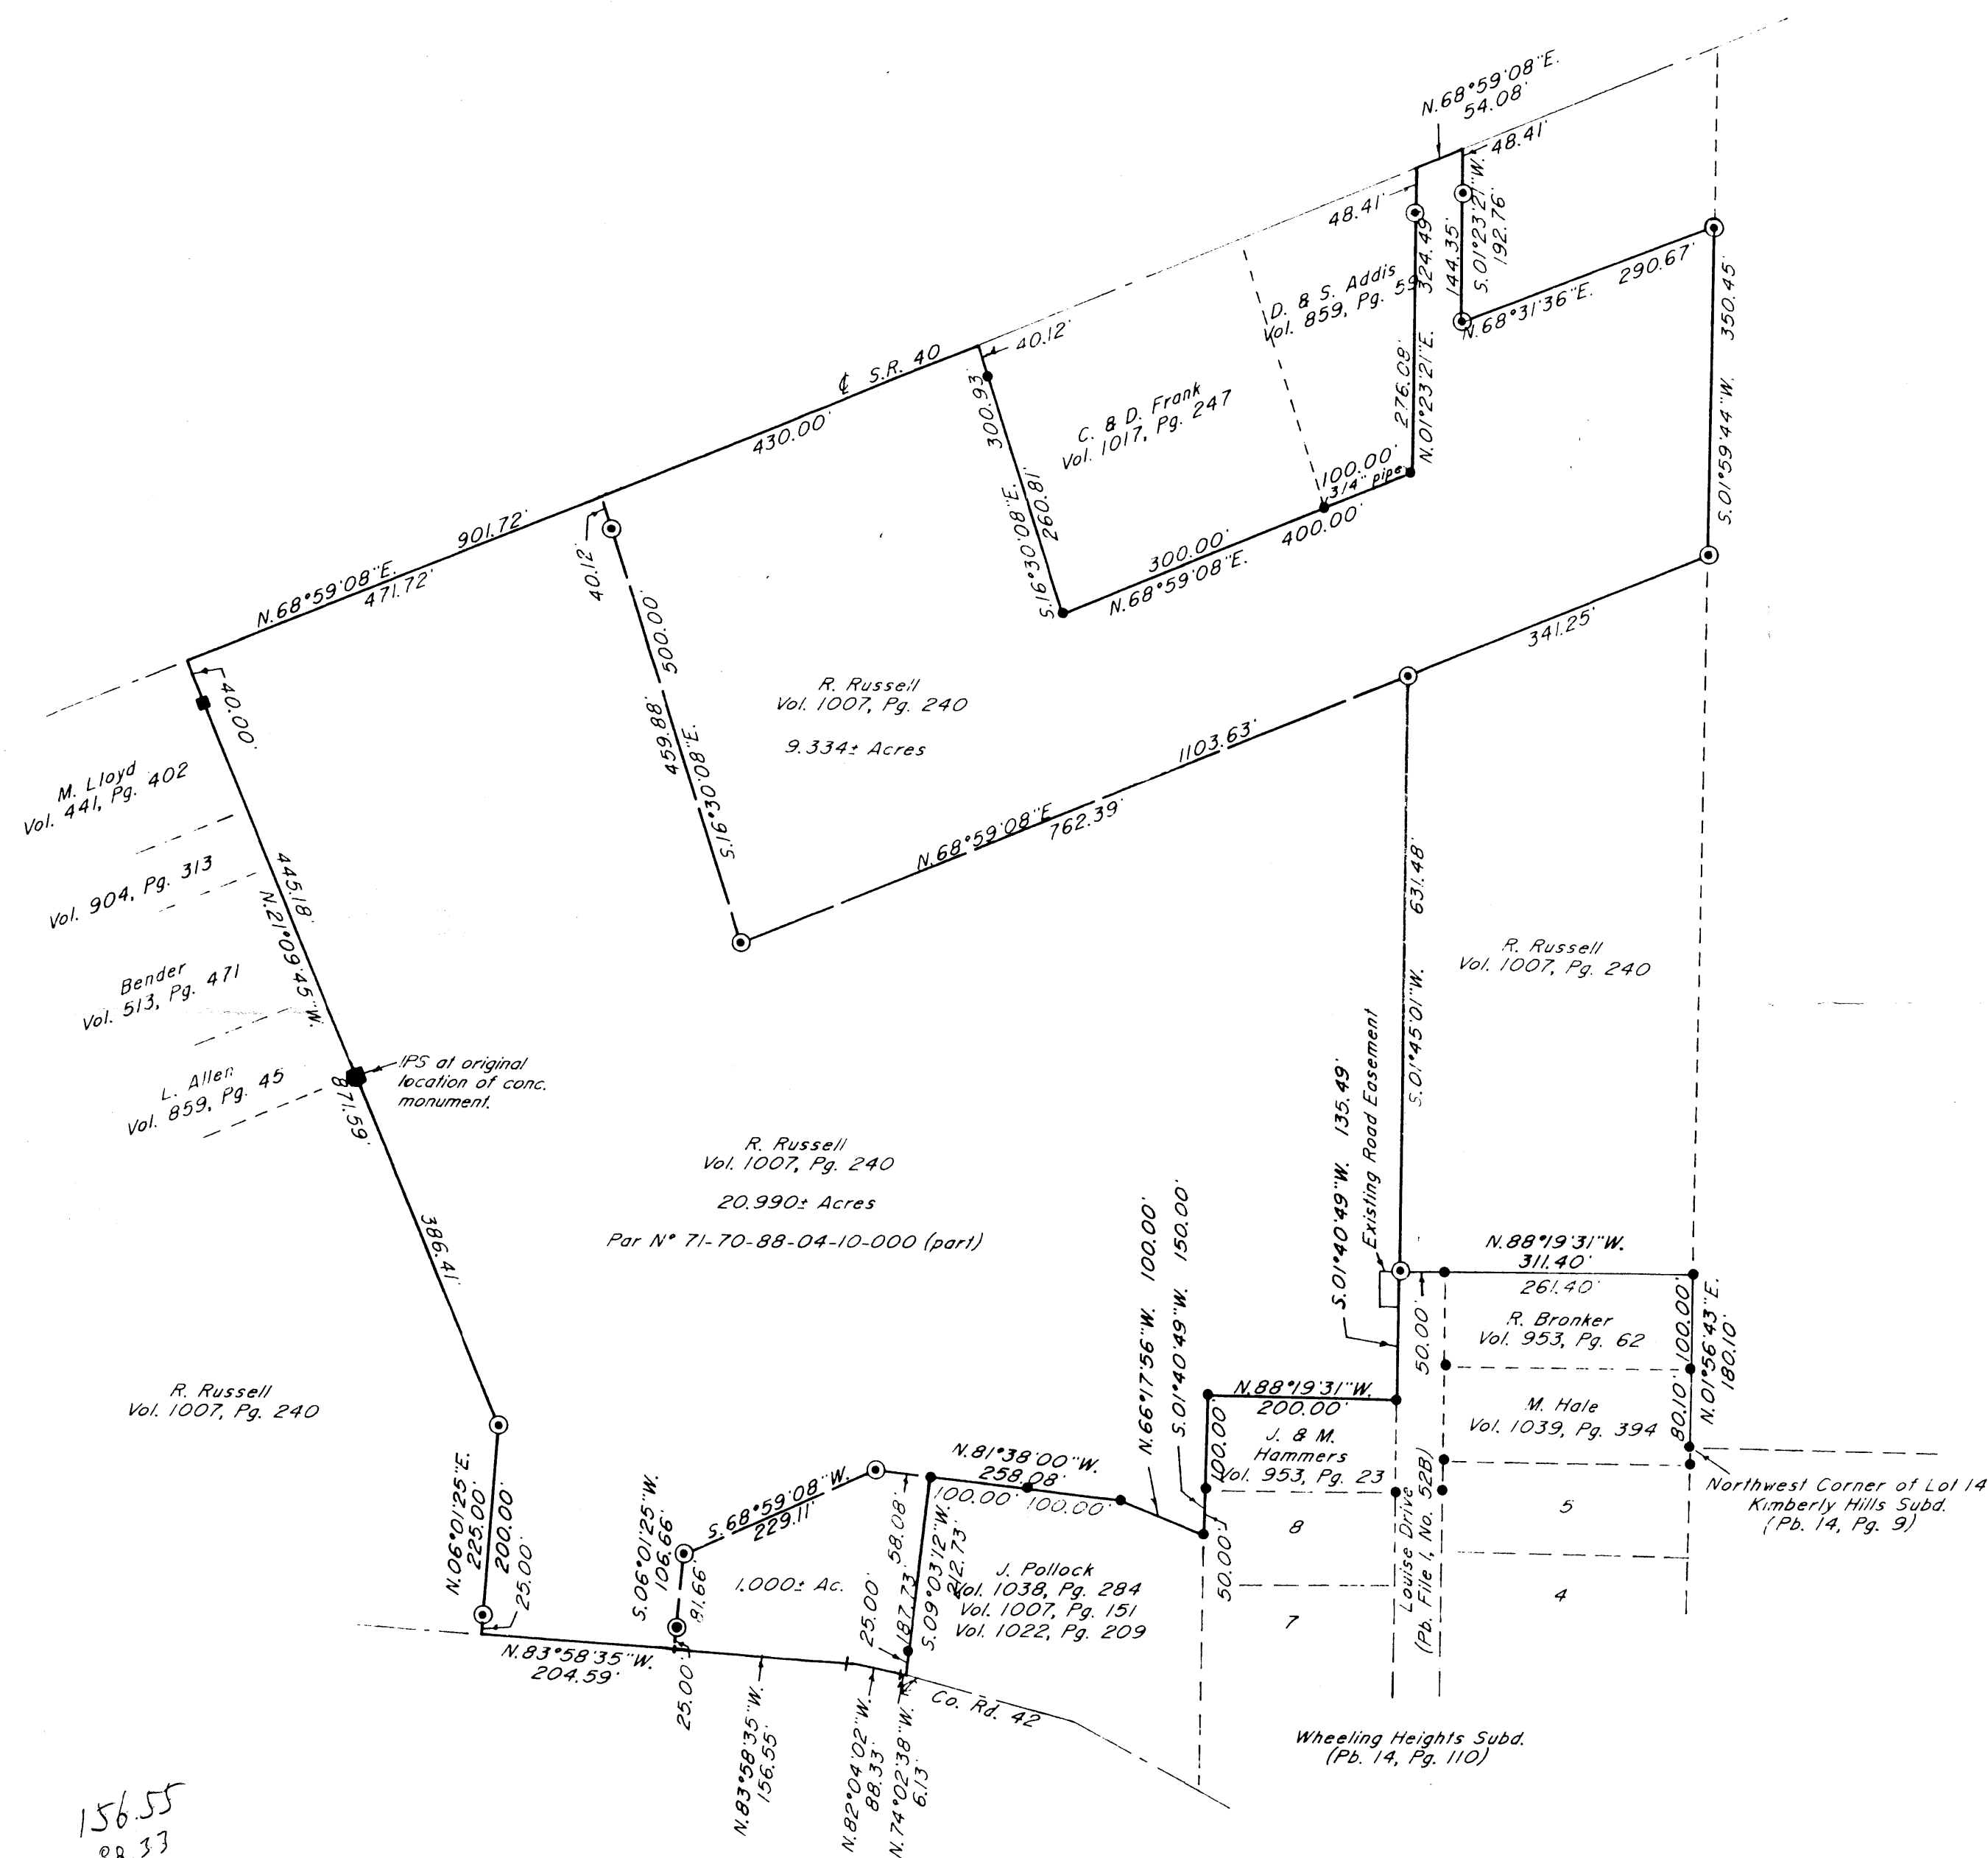

Bearings are based on the West Line of Wheeling Heights Subdivision (Pb. 14, Pg. 110)

Being a part of the Southeast Quarter of Quarter Township 4, Township 1, Range 7, of the United States Military Lands, Washington Township, Muskingum County, Ohio.

I hereby certify to the best of my knowledge, information, and belief the above plat and survey to be correct as prepared by me, this 23rd day of August 1991.

OFFICE COPY
NOT RECORDED
W.J. Biedenbach
Reg. Surveyor #5711

W.J. BIEDENBACH & ASSOC.
SURVEYING & MAPPING
ZANESVILLE, OHIO
(614) 453-4850

Drawn by:	SDD	Date:	8-23-91
Scale:	1" = 150'	Checked by:	W
Job N°:	3326	Fed One	