


# VACATION OF A PORTION OF DEWEY AVENUE AND A PORTION OF ARCHER AVENUE

STATE OF OHIO, MUSKINGUM COUNTY, WAYNE TOWNSHIP, TOWNSHIP 12 NORTH, RANGE 13 WEST, CONGRESS LANDS EAST OF THE SCIOTO RIVER. ALSO PART OF M.E. DUNN'S ADDITION TO THE CITY OF ZANESVILLE, PLAT BOOK 2, PAGE 148

DESCRIPTION APPROVED

By: *MS* 6-26-2023

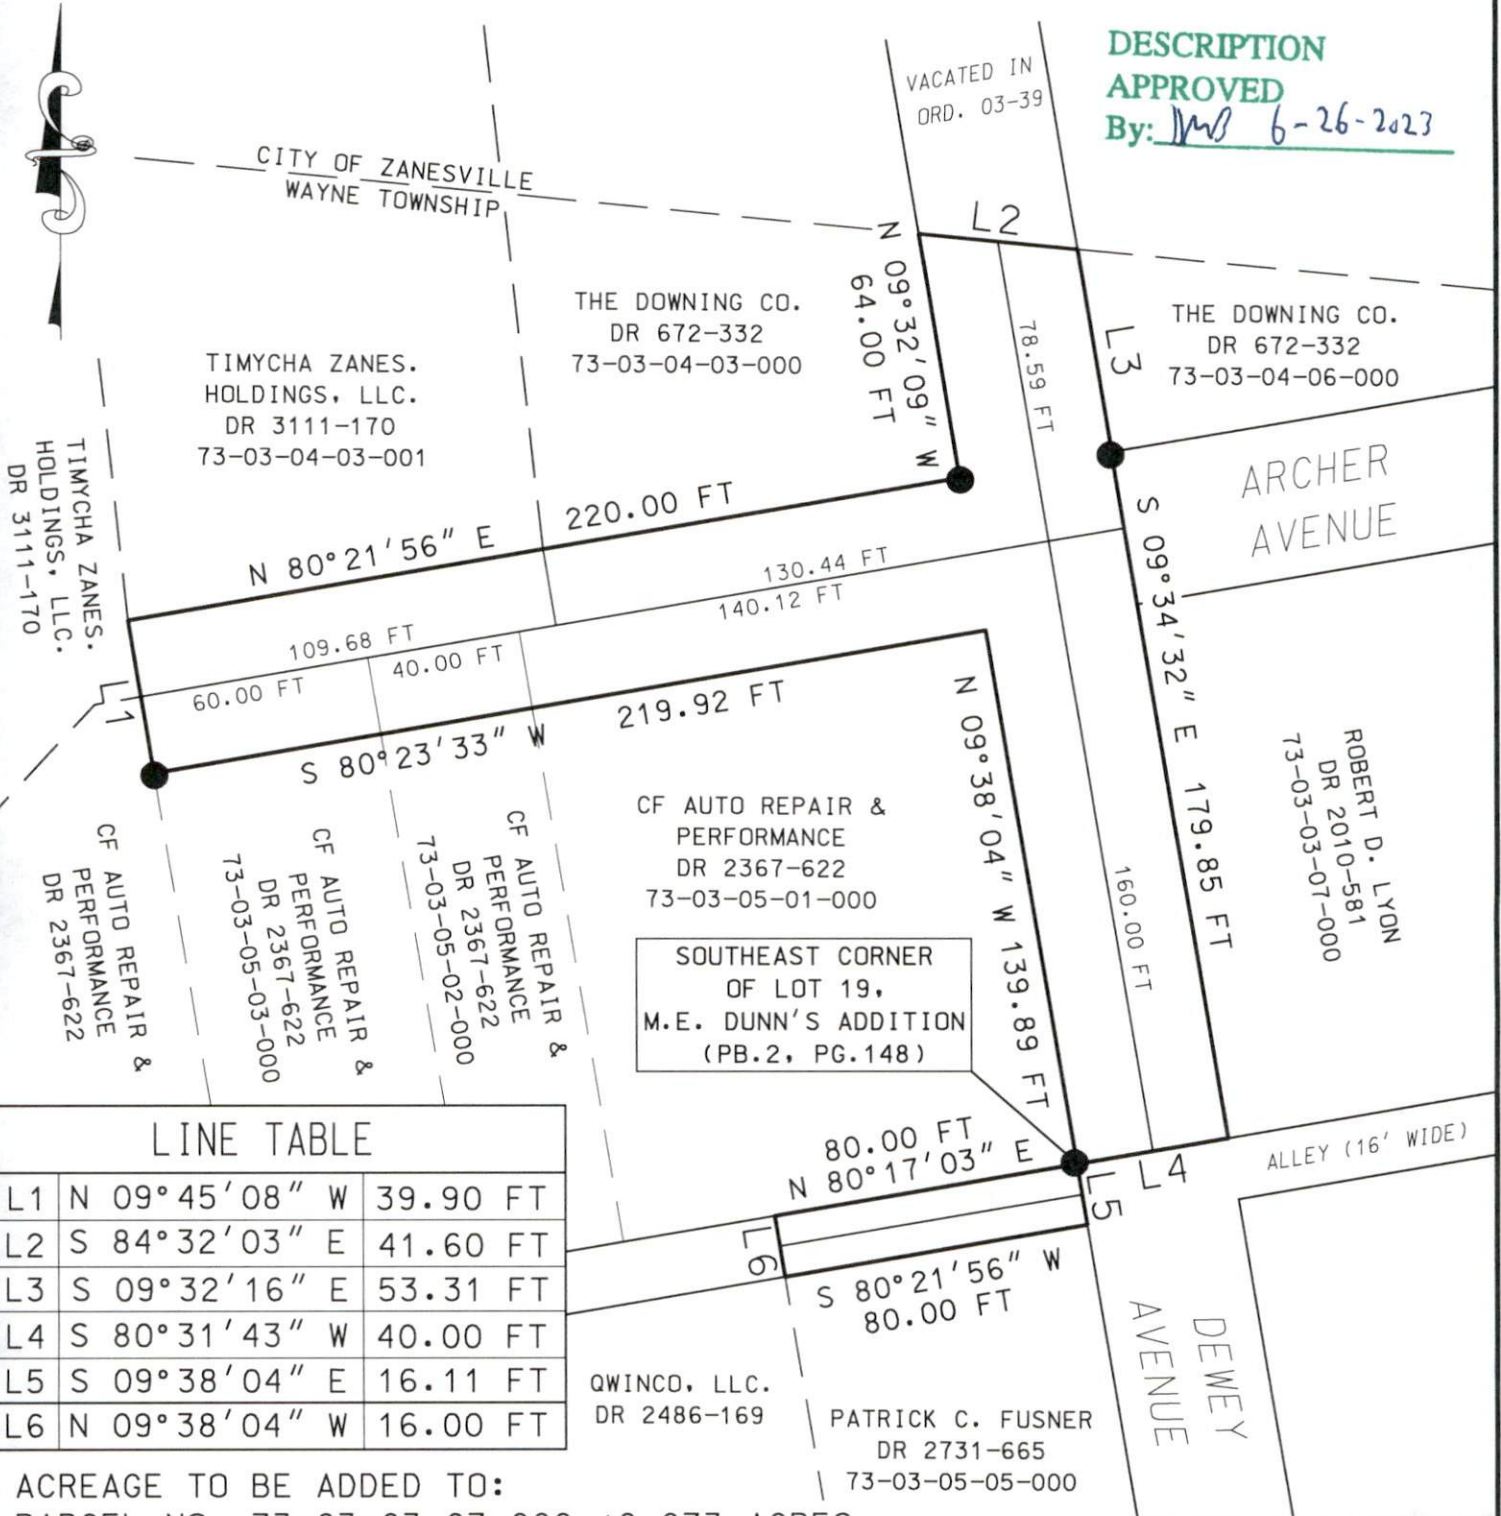

LINE TABLE

L1	N 09° 45' 08" W	39.90 FT
L2	S 84° 32' 03" E	41.60 FT
L3	S 09° 32' 16" E	53.31 FT
L4	S 80° 31' 43" W	40.00 FT
L5	S 09° 38' 04" E	16.11 FT
L6	N 09° 38' 04" W	16.00 FT


ACREAGE TO BE ADDED TO:

PARCEL NO. 73-03-03-07-000	+0.073 ACRES
PARCEL NO. 73-03-04-03-000	+0.088 ACRES
PARCEL NO. 73-03-04-03-001	+0.050 ACRES
PARCEL NO. 73-03-04-06-000	+0.035 ACRES
PARCEL NO. 73-03-05-01-000	+0.143 ACRES
PARCEL NO. 73-03-05-02-000	+0.018 ACRES
PARCEL NO. 73-03-05-03-000	+0.027 ACRES
PARCEL NO. 73-03-05-05-000	+0.015 ACRES
<b>TOTAL</b>	<b>+0.449 ACRES</b>

**BASIS OF BEARING:**  
BEARINGS ARE BASED ON NAD 83, OHIO SOUTH ZONE, STATE PLANE COORDINATES AS PER OBSERVATIONS FROM MUSKINGUM COUNTY ENGINEER GPS MONUMENT - GPS 22.

**PERTINENT DOCUMENTS AND SURVEYS USED:**

- DEED REFERENCES SHOWN
- TAX MAPS
- SURVEY RECORDS FOUND IN THE MUSKINGUM COUNTY ENGINEERS OFFICE, ZANESVILLE, OHIO.

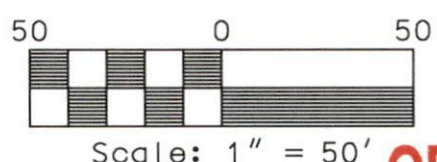

**LEGEND**

●	IRON PIPE FOUND
•	POINT

**MUSKINGUM COUNTY ENGINEERS OFFICE**

155 REHL ROAD  
ZANESVILLE, OHIO 43701  
(740) 454-0155

I HEREBY CERTIFY THIS PLAT TO BE CORRECT AS SURVEYED  
MARCH 2023



OFFICE COPY NOT RECORDABLE

DATE 6/23/23