


73-06-13-16 SUR

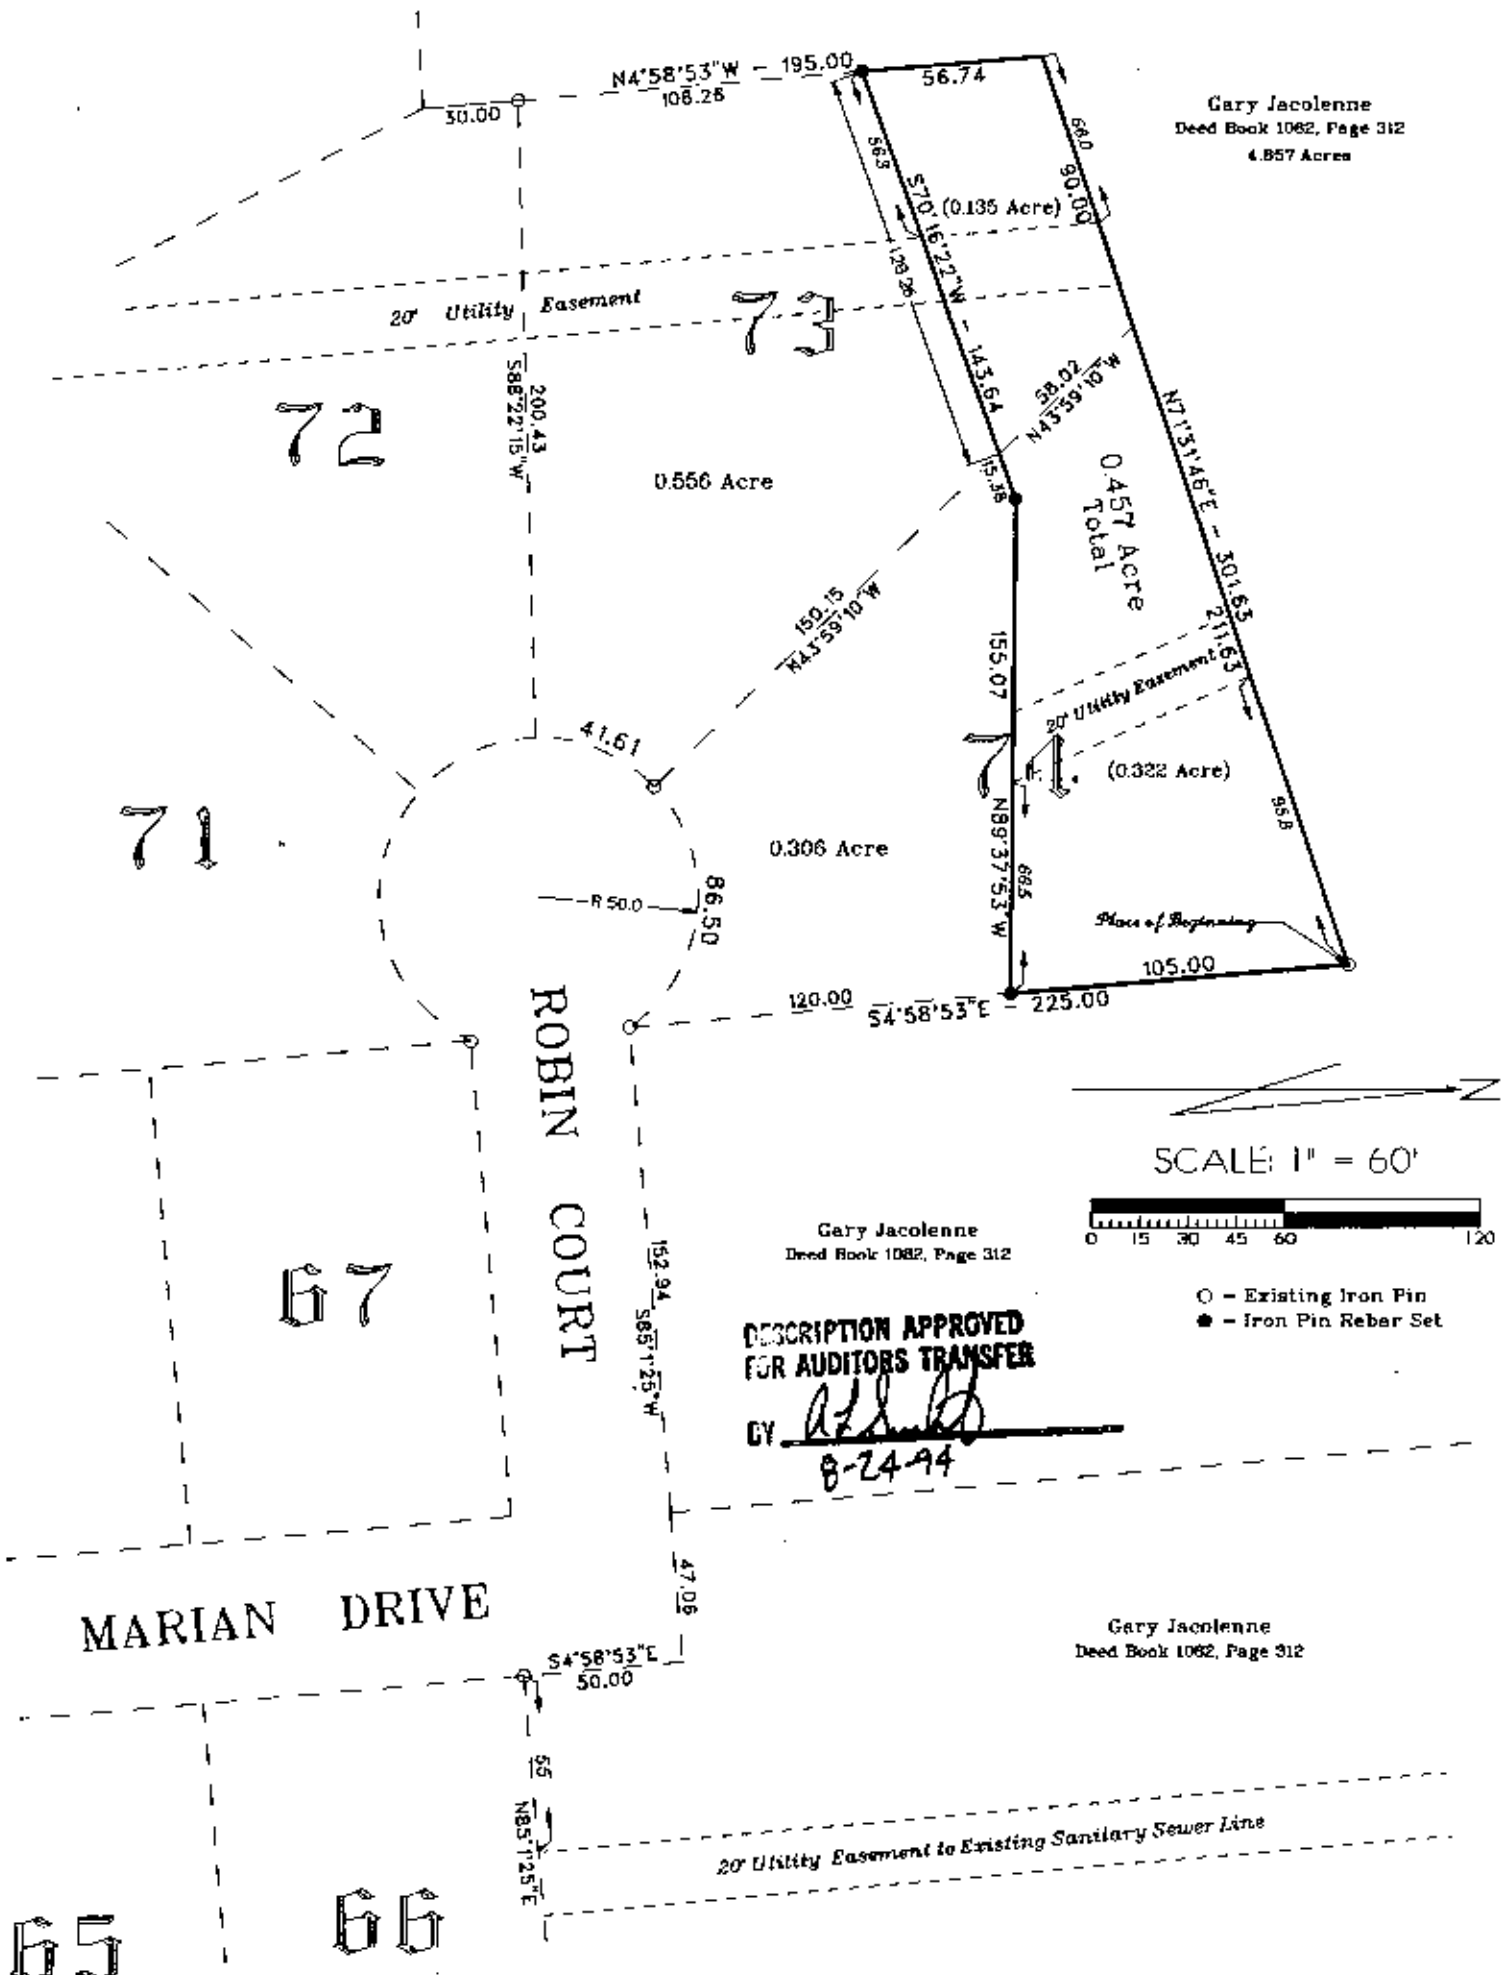

DESCRIPTION APPROVED
FOR AUDITORS TRANSFER

BY [Signature]
8-24-94

Gary Jacolenne
Deed Book 1082, Page 312

Plat of Survey and Legal Description for Gary Jacolenne
Situating in the County of Muskingum, in the State of Ohio, and in the Township of Wayne, bounded and described as follows:
Being a part of Lot 73 and a part of Lot 74 of SHERWOOD HILLS No. 5 Subdivision as the same is designated and delineated in Plat Book 14, at Page 88, of the Public Records of said County, and being more particularly described as follows:
Beginning at an iron pipe found at the Northeast corner of said Lot 74; thence run South 04°58'53" East along the Easterly line of Lot 74 a distance of 105.00 feet to an iron pin (rebar) set; thence North 89°37'53" West, across said Lot 74, a distance of 155.07 feet to an iron pin (rebar) set; thence South 70°16'22" West 15.38 feet to the Westerly line of Lot 74; thence South 70°16'22" West 128.26 feet to an iron pin (rebar) set on the Westerly line of Lot 73; thence North 04°58'53" West 56.74 feet to the Northeast corner of Lot 73; thence North 71°31'46" East 301.63 feet to the Place of Beginning, passing the Northeast corner of Lot 73 at 90.00 feet, containing 0.457 Acre, more or less. Being 0.135 Acre out of Lot 73 and 0.322 Acre out of Lot 74.

Being part of Auditor's Parcel Nos. 73-73-06-03-16-000 (Lot 73) and 73-73-06-03-17-000 (Lot 74).

Date: 8/24/94

**OFFICE COPY
NOT RECORDABLE**

Registered Surveyor No. 5737
Zanesville, OH 43701-2432