


73-06-03-17
2615 ROBIN CT

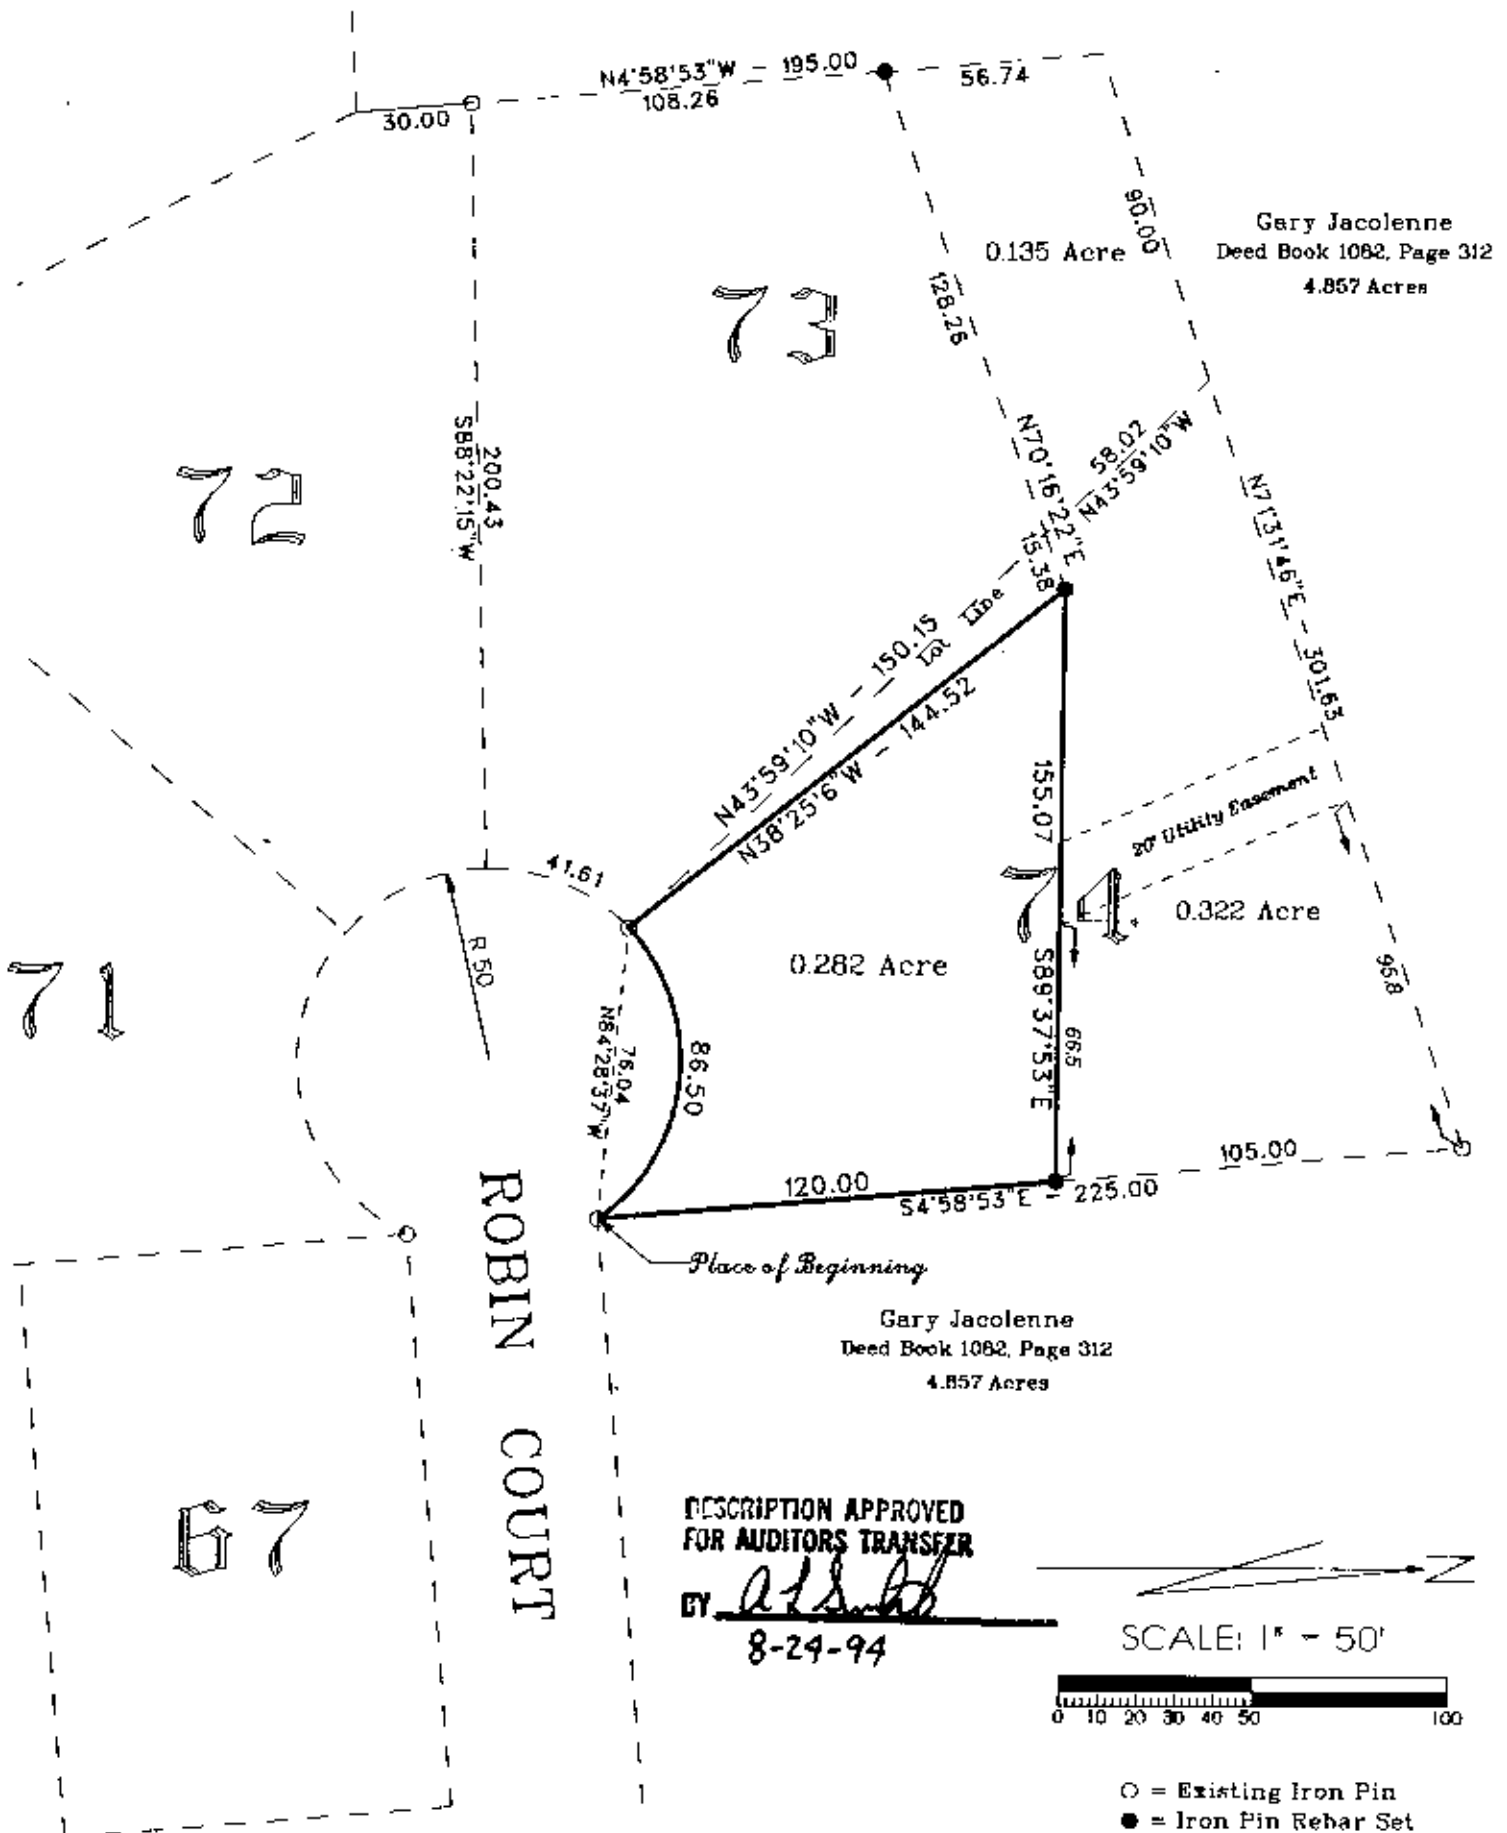

Plat of Survey and Legal Description for Billy Smith

Situated in the County of Muskingum, in the State of Ohio, and in the Township of Wayne, bounded and described as follows: Being a part of Lot 74 of SHERWOOD HILLS No. 6 Subdivision as the same is designated and delineated in Plat Book 14, at Page 88 of the Public Records of said County, and being more particularly described as follows:

Beginning at an iron pipe found at the Southeast corner of said Lot 74; thence along Robin Court on a curve to the left having a radius of 50 feet a distance of 86.50 feet (chord bears N84°28'37"W 76.04 feet) to an iron pipe found at the Southwest corner of Lot 74; thence N38°25'6"W across said Lot 144.52 feet to an iron pin (rebar) set; thence across said Lot 589°37'53"E 155.07 feet to an iron pin (rebar) set on the Easterly line of lot 74; thence S04°58'53"E 120.00 feet to the Place of Beginning, containing 0.282 Acre, more or less.

Being part of Auditor's Parcel No. 73-73-06-03-17-000

Date: 8/24/94

**OFFICE COPY
NOT RECORDABLE**

Jerry Lee Gamble, Registered Surveyor No. 5737
713 Lenox Avenue, Zanesville, OH 43701-2432