


• - Iron Pins Set
 ⊙ - Iron Pins Found

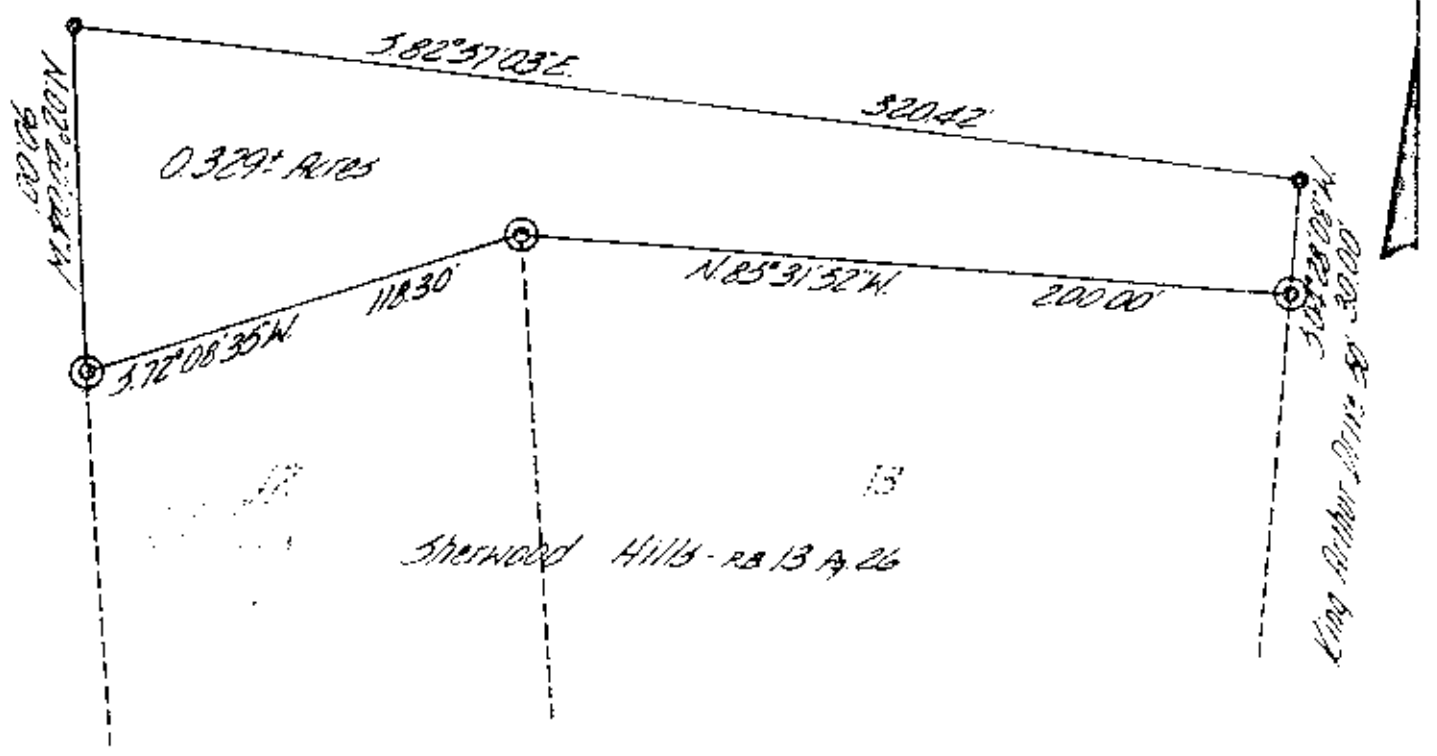

Being a part of Section three, Township 12, Range 13,
 Wayne Township, Muskingum County, Ohio.

I hereby certify the above plat and survey to be correct
 as prepared by me, this 21st day of May 1979.

**OFFICE COPY
 NOT RECORDABLE**
 W. J. DIEDENBACH & ASSOC.
 SURVEYOR 65718

RECORDED & APPROVED
 for Auditor's transfer
 By John R. Baker 5-23-79

*Lot # 12 to be used, 329 acre Tract
 no Sewage Installation Planned
 By Nicholas Gialdini
 5-23-79*

Zanesville-Muskingum County
 General Health District
 735 Laurel Avenue
 Zanesville, Ohio 43701

W. J. DIEDENBACH & ASSOC. Surveying & Mapping 3120 Lisa Ln. Zanesville Ohio 43701 (614) 453-4850	
Drawn by: <u>WJD</u>	Date: <u>5-21-79</u>
Scale: <u>1"=50'</u>	Checked by: <u>WJD</u>
Job No: <u>421 S-21</u>	By <u>Smith</u>