

SURVEY FOR BILL SMITH

AUDITORS PARCEL NUMBER
73-73-06-05-15-000 (ALL)

BEING A PART OF THE TRACT NOW OR PREVIOUSLY OWNED BY BILLY M. SMITH AS RECORDED IN VOLUME 714, PAGE 99 OF THE MUSKINGUM COUNTY DEED RECORDS, SITUATED IN SECTION 3, TOWNSHIP 12, RANGE 13, OF THE CONGRESS LANDS EAST OF THE SCIOTO RIVER, WAYNE TOWNSHIP, MUSKINGUM COUNTY, OHIO

THE BEARINGS ARE BASED ON THE PLAT BEARINGS OF SHERWOOD HILLS SUBDIVISION NUMBER THREE (PLAT BOOK 13, PAGE 86).

LEGEND


- EXISTING IRON PIN
- ⊙ IRON PIN SET
(5/8" REBAR W/CAP)
- ANGLE POINTS
- ⊕ QUARTER CORNER

RESEARCH:

P. B. 13, PG. 86
P. B. 14, PG. 81
VOL. 714, PG. 99
MUSKINGUM CO. TAX MAP

SCALE 1"=80'

0 40 80 160

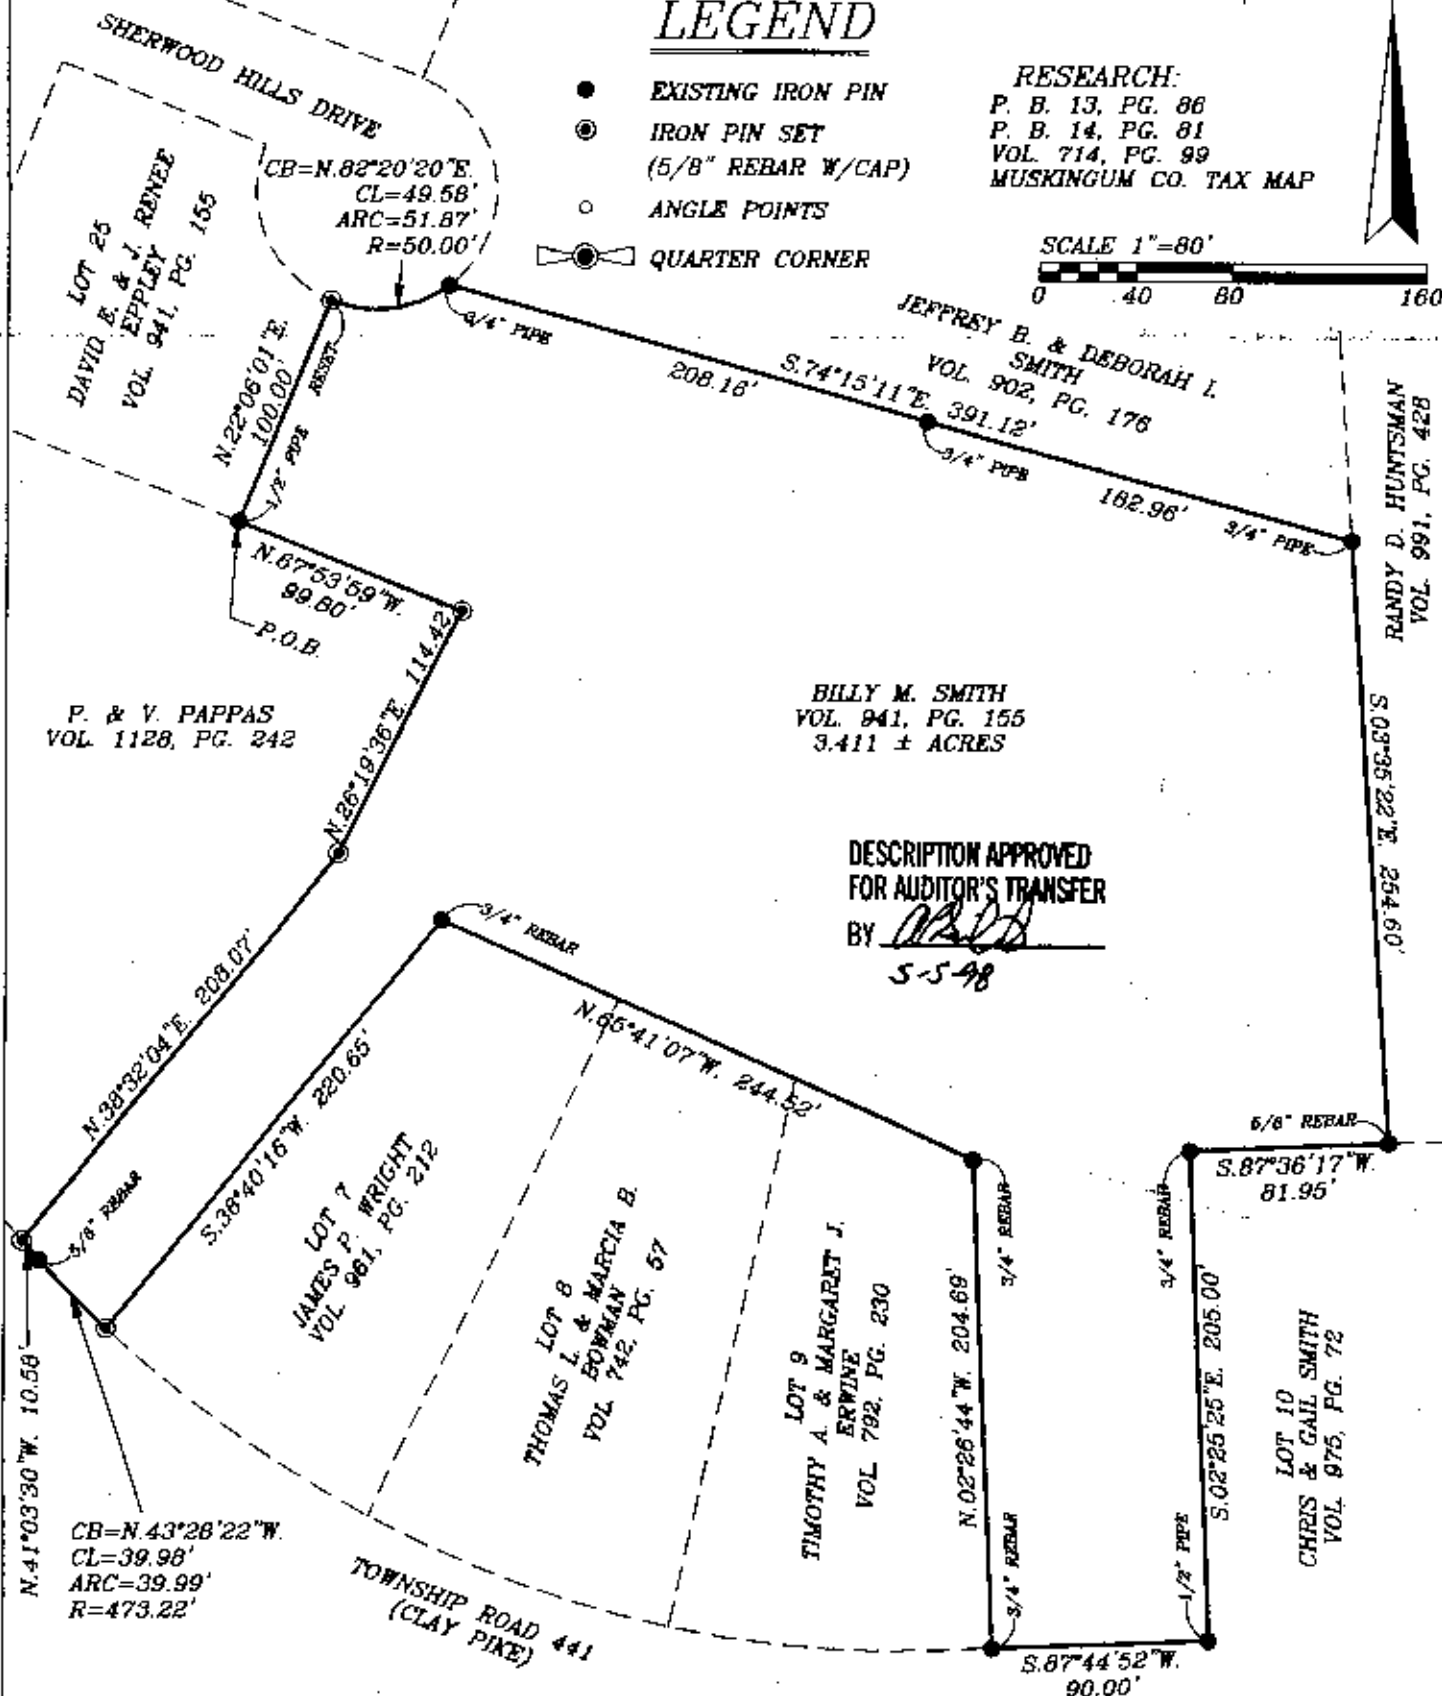

DESCRIPTION APPROVED
FOR AUDITOR'S TRANSFER

BY *[Signature]*
5-5-98

I HEREBY CERTIFY TO THE BEST OF MY KNOWLEDGE AND BELIEF THE ABOVE PLAT AND SURVEY TO BE CORRECTLY PREPARED BY ME, THIS 15th DAY OF MAY 1998.

**OFFICE COPY
NOT RECORDABLE**

W.J. BIEDENBACH
REGISTERED SURVEYOR #5718

W.J. BIEDENBACH & ASSOC.
SURVEYING & MAPPING
ZANESVILLE, OHIO
(614) 453-4850

DRAWN BY: AJS	DATE: 05-01-98
SCALE: 1"=80'	CHECKED BY: WJB
JOB NO: 4301	DRAWING NO: D:\4301\4301