

Being a part of Section three, Township twelve, Range 13, Wayne Township, Muskingum County, Ohio and being further described as follows:

Beginning at a point marked by an existing iron pin at the North East Corner of Lot number 11 of Sherwood Hills Subdivision as recorded in Plat Book 13 at page 26 and 27 of the Muskingum County Plat Records; thence South 72 degrees 08 minutes 35 seconds West 100.82 feet along the North Line of Lot number 11 of said Sherwood Hills Subdivision to a point marked by an existing iron pin; thence South 87 degrees 40 minutes 00 seconds West 42.36 feet along the North Line of Lot number 10 of said Sherwood Hills Subdivision to a point marked by an iron pin; thence North 03 degrees 35 minutes 22 seconds West 777.71 feet to a point marked by an iron pin, passing a point marked by an iron pin at 415.51 feet; thence North 03 degrees 49 minutes 37 seconds East 450.17 feet to a point marked by an existing iron pin, said point being the Northwest Corner of Lot number 58 of Sherwood Hills number five as recorded in plat book 14 at page 81 of the Muskingum County Plat Records; thence South 03 degrees 08 minutes 47 seconds West 100.00 feet along the West Line of said Lot number 58 of Sherwood Hills Subdivision number five to a point marked by an existing iron pin; thence South 15 degrees 25 minutes 15 seconds West 210.98 feet along the West line of lots number 56 and 57 of said Sherwood Hills Subdivision number five to a point marked by an existing iron pin, passing a point marked by an existing iron pin at 105.49 feet; thence North 86 degrees 51 minutes 13 seconds East 200.00 feet along the South line of Lot number 56 to a point marked by an existing iron pin, said point being on the West Line of King Arthur Drive; thence with a curve to the left having a radius of 525.00 feet (chord Bearing South 08 degrees 24 minutes 26 seconds West 71.95 feet) an arc distance of 72.00 feet to a point marked by an existing iron pin; thence South 04 degrees 28 minutes 08 seconds West 529.67 feet along the West Line of King Arthur Drive to a point marked by an iron pin; thence North 82 degrees 57 minutes 03 seconds West 320.42 feet to a point marked by an iron pin; thence South 02 degrees 20 minutes 04 seconds East 90.00 feet to the place of beginning.

Containing 8.641 more or less acres.

I hereby certify the above plat, survey, and description to be correct as prepared by me, this 21st day of May 1979.

* DESCRIPTION APPROVED
FOR AUDITOR'S TRANSFER

BY A. J. Nambler


4-27-87

* If above bearing direction "West"
is corrected to "East" as shown on plat

OFFICE COPY

NOT RECORDABLE

W. J. BIEDENBACH
REG. SURVEYOR #5718

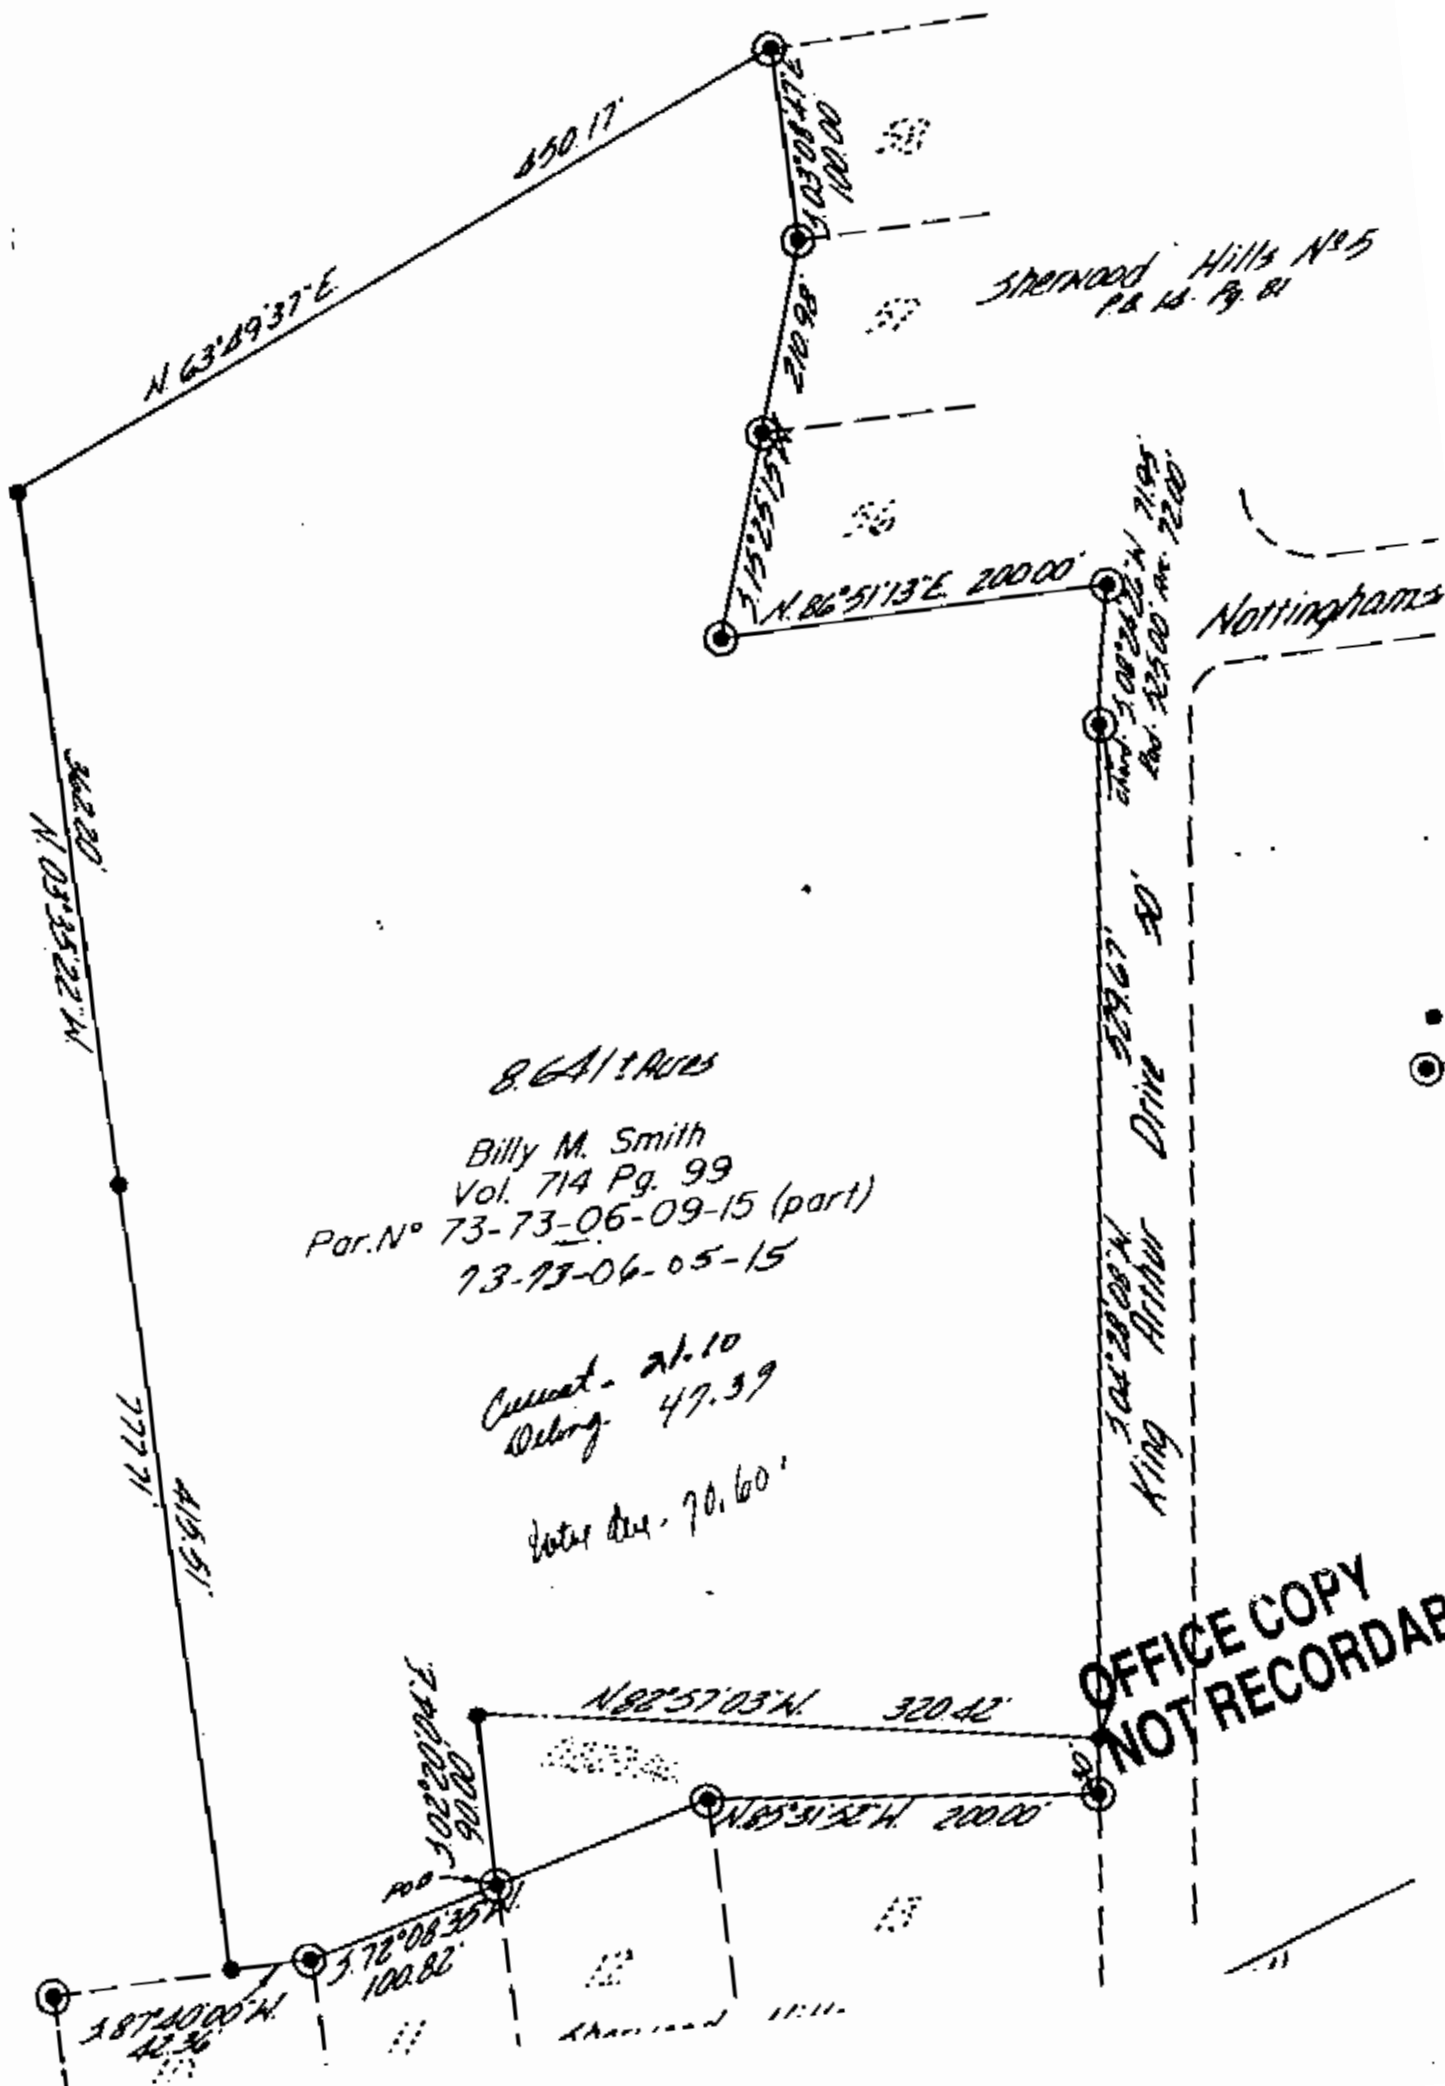

Sherwood Hills No 5
P. 14, P. 81

Nottingham

8.6411 Acres

Billy M. Smith
Vol. 714 Pg. 99
Par. No 73-73-06-09-15 (part)
73-73-06-05-15

Current - 21.10
Debt - 47.39

Water due - 70.60

OFFICE COPY
NOT RECORDABLE