


Scale 1" = 100'

Iron pin set
(3/8" rebar w/ id cap)

1/2" pipe
Southeast corner
lot 14, Sherwood
Hills P.B. 13 pg. 26

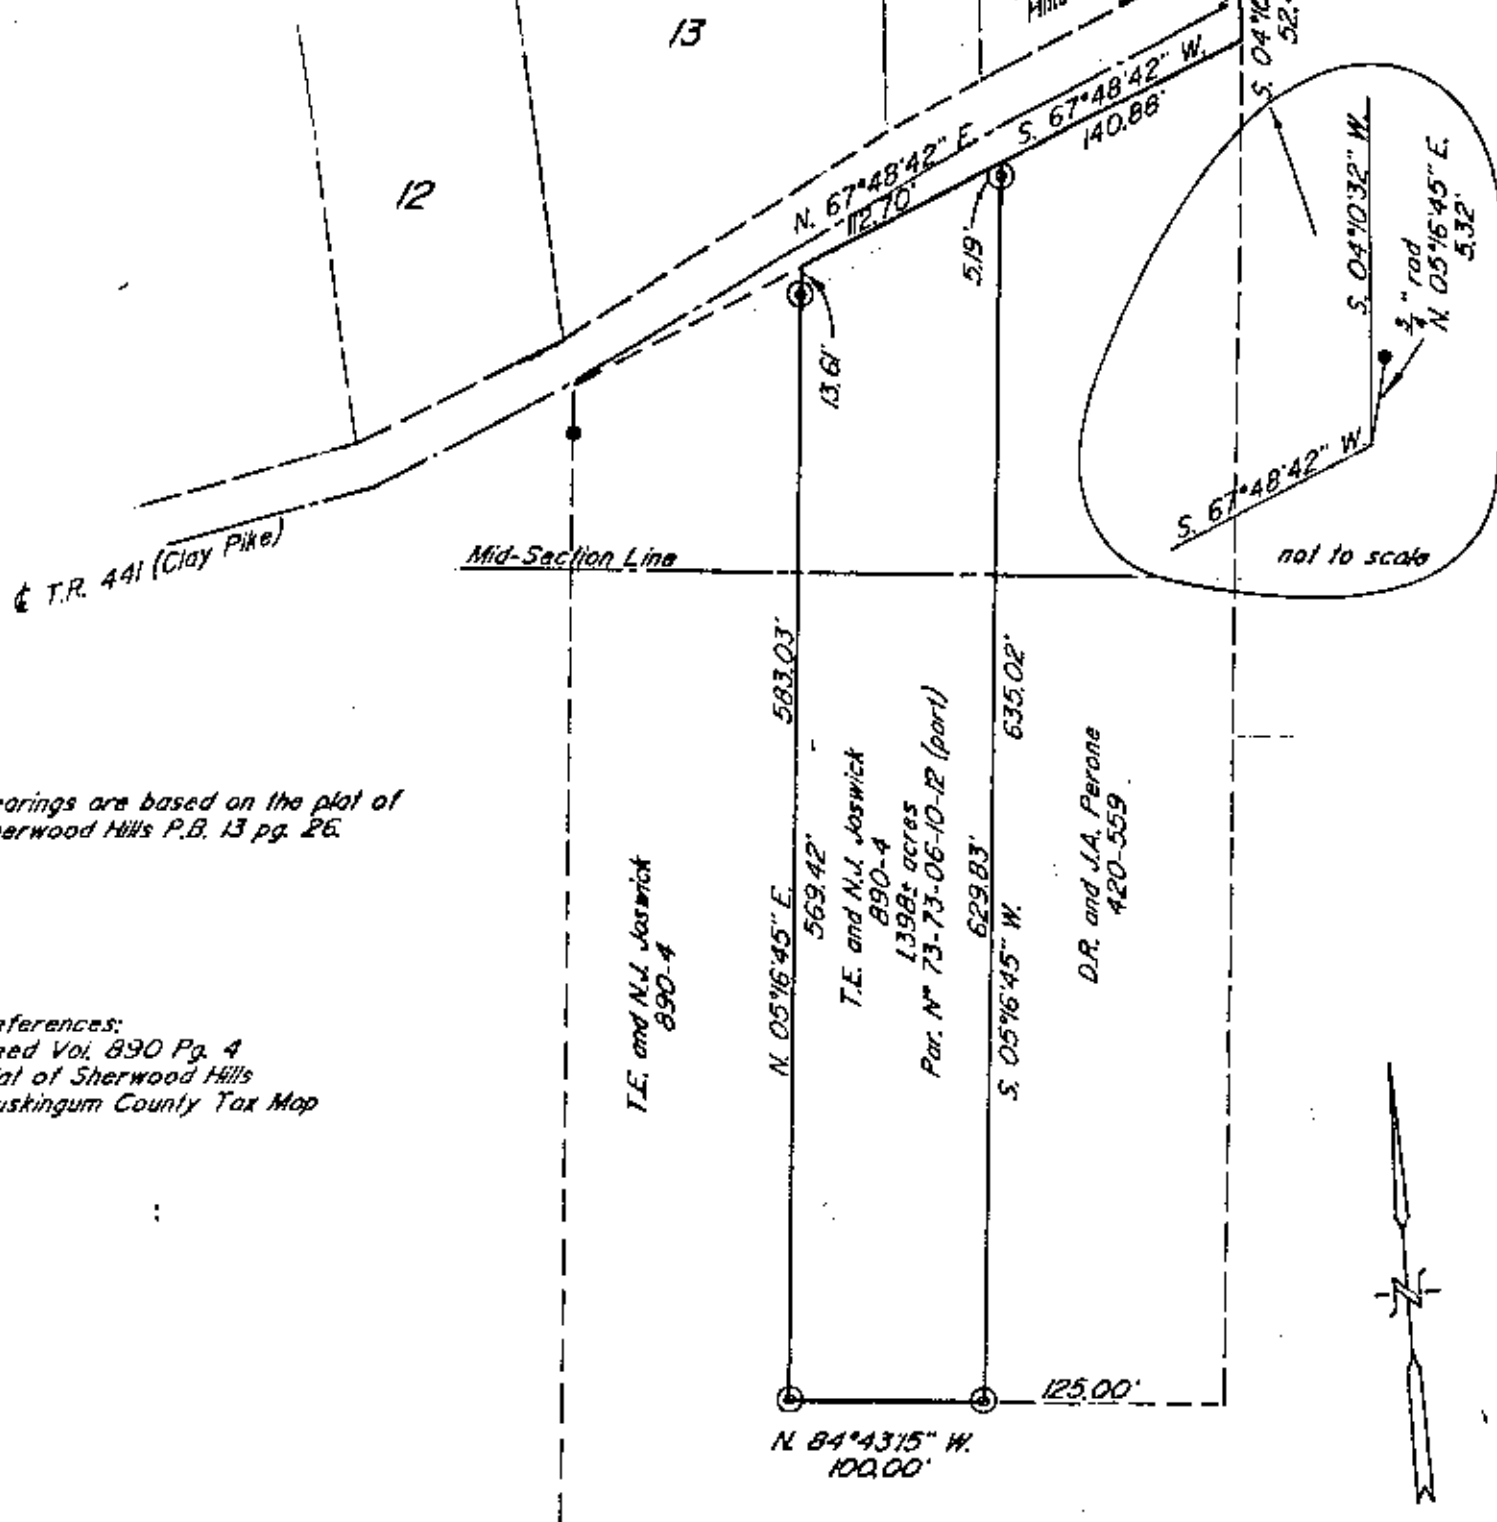

Bearings are based on the plat of
Sherwood Hills P.B. 13 pg. 26.

References:
Deed Vol. 890 Pg. 4
Plat of Sherwood Hills
Muskingum County Tax Map

Being a part of the Southwest and Northwest Quarters of
Section 3, Township 12, Range 13, Wayne Township,
Muskingum County, Ohio.

I hereby certify to the best of my knowledge and belief the
above plat and survey to be correct as surveyed by me,
this 26th day of November 1986.

OFFICE COPY
NOT RECORDED
W. J. BIEDENBACH
Reg. Surveyor #5718



DESCRIPTION APPROVED
FOR AUDITOR'S TRANSFER

BY J. L. Nambler
12-10-92

W. J. BIEDENBACH & ASSOC. Surveying & Mapping 3120 Lisa Ln. Zanesville, Ohio 43701 (614) 453-4850	
Drawn by AB	Date 11-26-86
Scale 1"=100'	Checked by AB
Job No 2527	PERONE