

73-06-10-29

JOHN R. MARSHALL
REGISTERED SURVEYOR
530 LONGVIEW AVENUE
MANGEVILLE, OHIO 43701

PARCEL -4-

Situated in the State of Ohio, County of Muskingum and Township of Wayne.


Being a part of the southwest quarter of section 3, Township 12, range 13, bounded and described as follows:

Commencing at the southeast corner of said southwest quarter of section 3; thence south 86 degrees 10 minutes 39 seconds west along the section line a distance of 1077.97 feet to an iron pin at the true place of beginning for the parcel herein intended to be described; thence continuing south 86 degrees 10 minutes 39 seconds west along said section line a distance of 33.31 feet to an iron pin; thence north 02 degrees 41 minutes 38 seconds west along the easterly line of lands now or formerly owned by C. Fink and recorded in deed book 578 page 695 of the deed records of said county a distance of 1453.54 feet to an existing iron pin; thence north 28 degrees 39 minutes 56 seconds east along the southerly line of lands now or formerly owned by J. Brownfield and recorded in deed book 776, page 151 of the deed records of said county a distance of 351.60 feet to an existing iron pin; thence north 02 degrees 52 minutes 13 seconds west along the easterly line of said Brownfield property a distance of 203.76 feet to an existing iron pin; thence north 23 degrees 39 minutes 47 seconds west along said easterly line a distance of 117.83 feet to an existing iron pin; thence south 35 degrees 36 minutes 07 seconds west along the westerly line of parcel 5 a distance of 117.12 feet to an iron pin; thence south 04 degrees 37 minutes 36 seconds east along the westerly line of parcel 3 a distance of 208.67 feet to an iron pin; thence south 10 degrees 10 minutes 36 seconds west along the westerly line of said parcel 3 a distance of 155.83 feet to the true place of beginning, containing 7.045 acres more or less.

This description was written June 13, 1983 by John R. Marshall registered surveyor No. 5307.

OFFICE COPY
NOT RECORDABLE

73-06-10

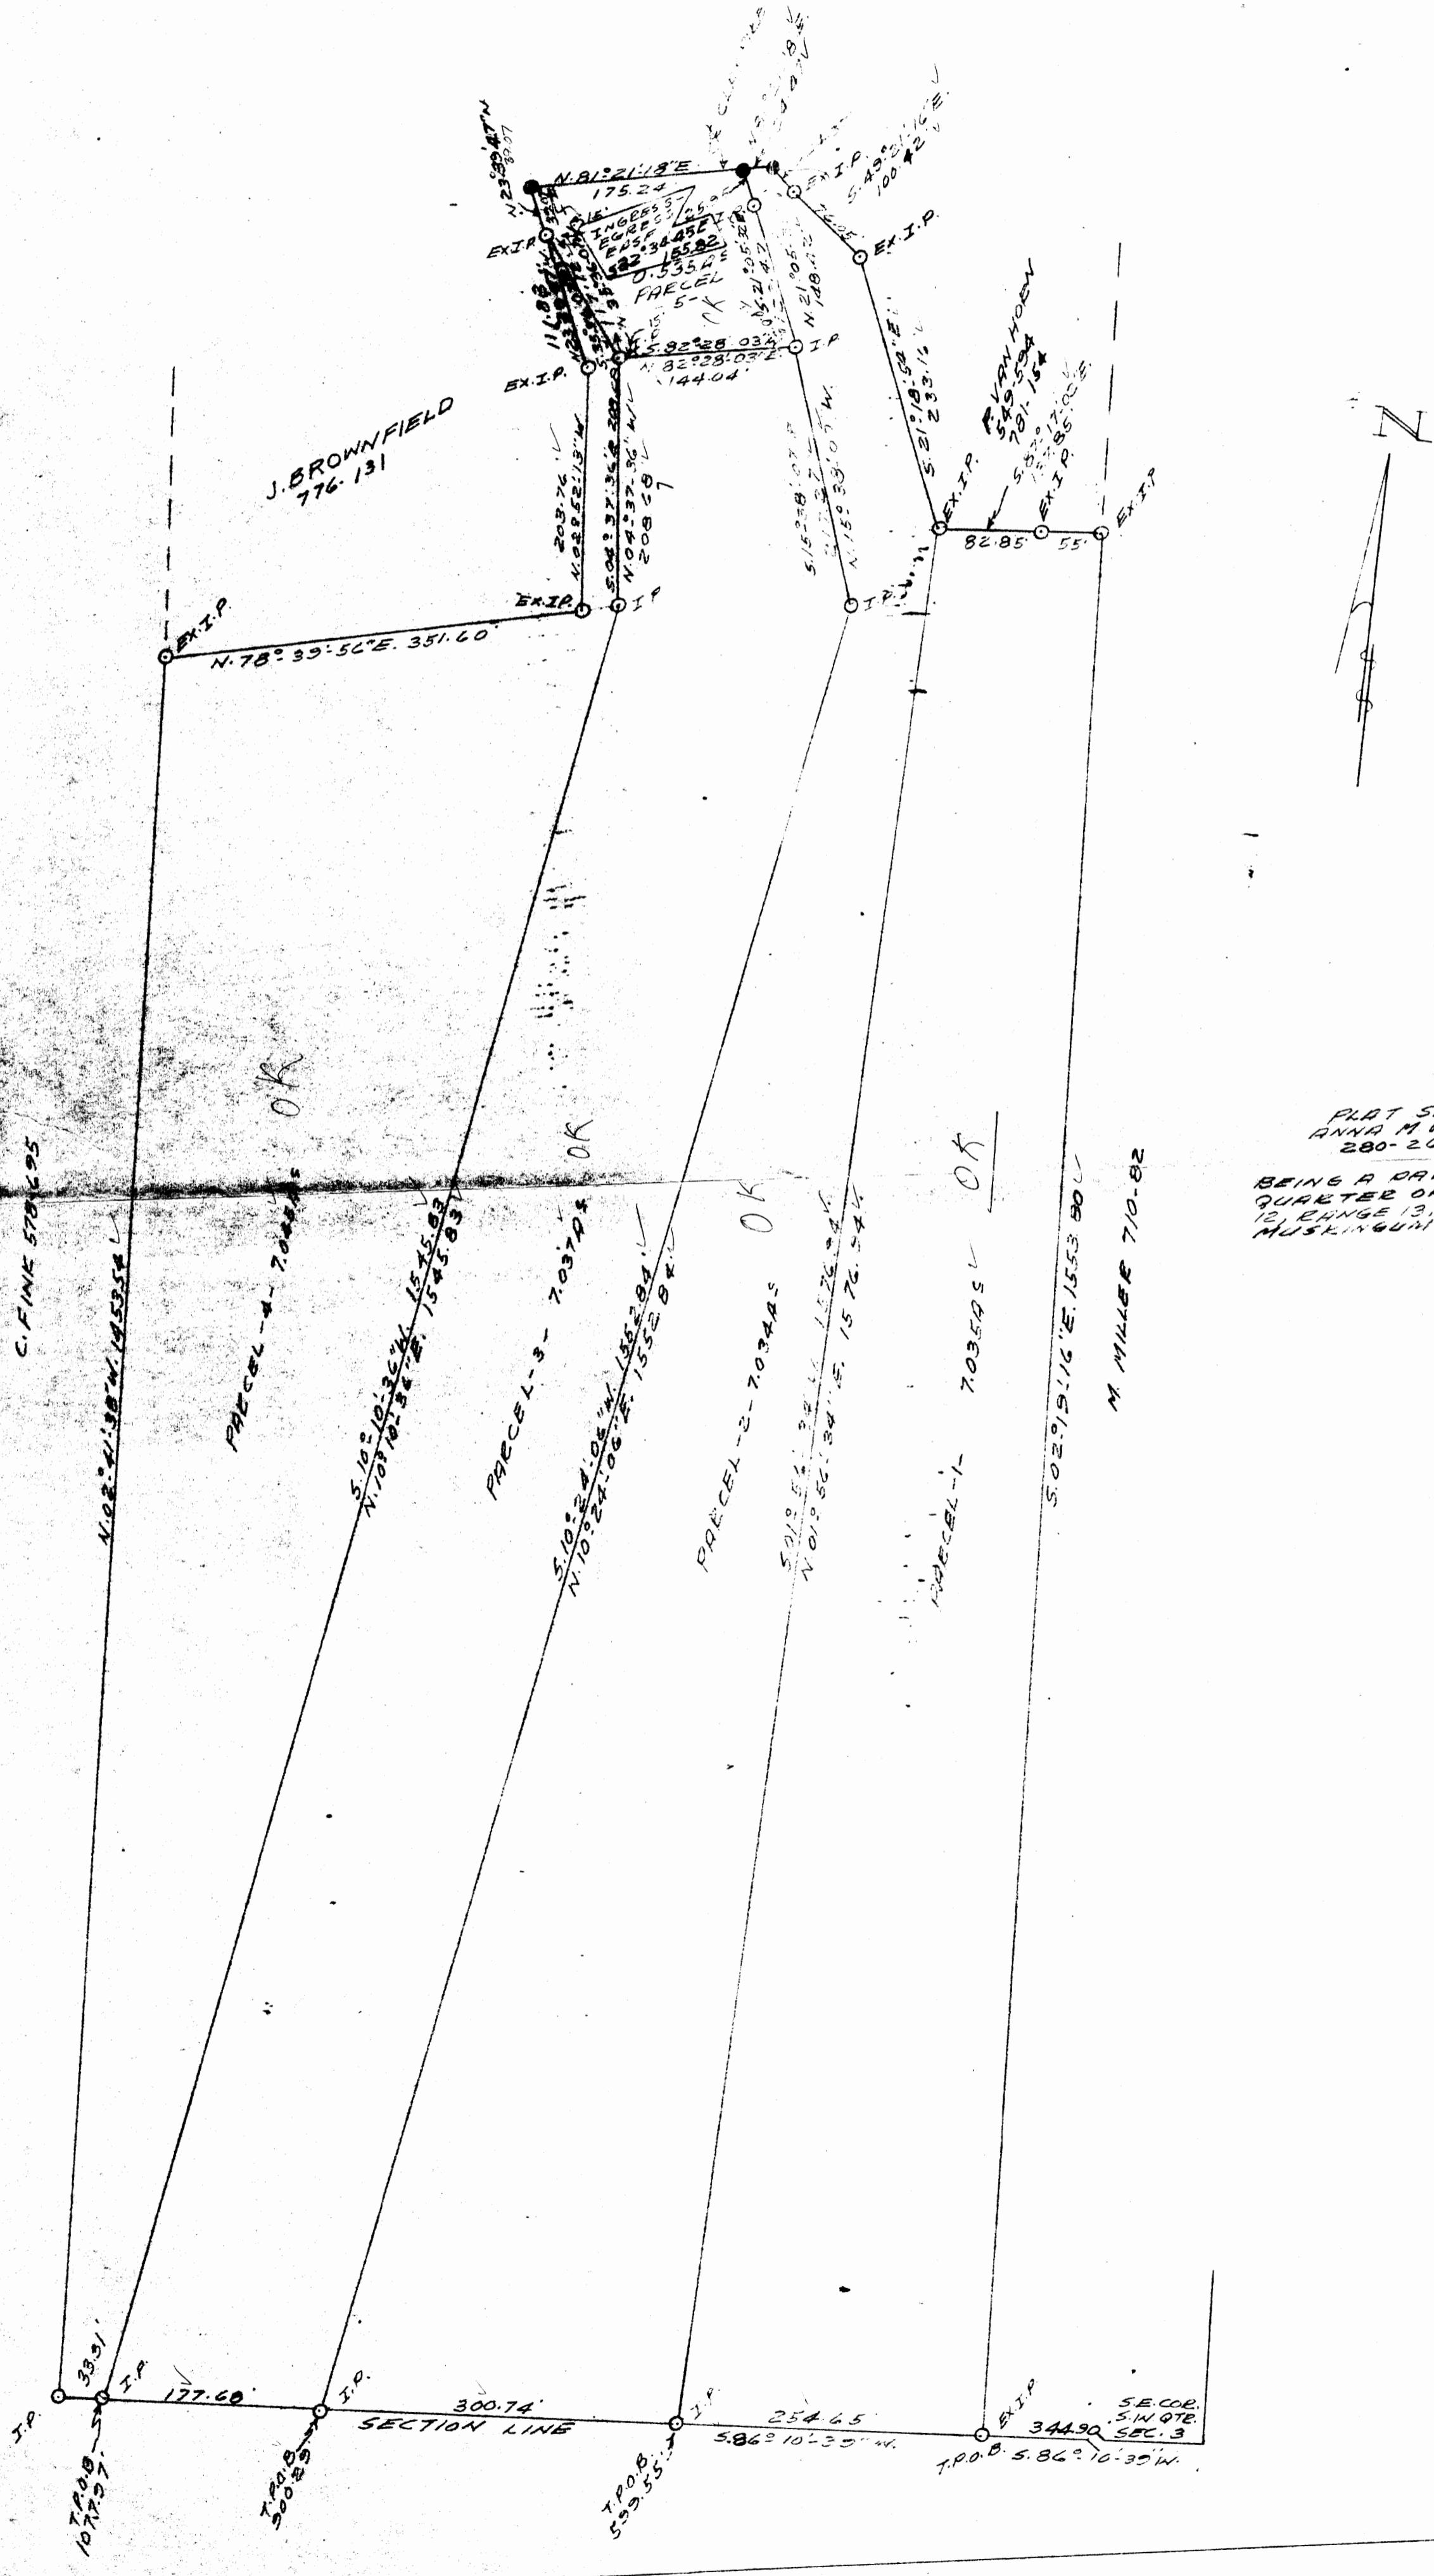

PLAT SHOWING
ANNA M VAN HOEN
280-262

BEING A PART OF THE SOUTHWEST
QUARTER OF SECTION 3, TOWNSHIP
12, RANGE 13, WAYNE TOWNSHIP,
MUSKINGUM COUNTY, OHIO.

Mr. 14711682 7/10-82

**OFFICE COPY
NOT RECORDABLE**

JOHN R. MADDEN
REG. SURVEYOR #3307
530 LONGVIEW AVENUE
ZANESVILLE, OHIO 43701
JUNE 13, 1983