


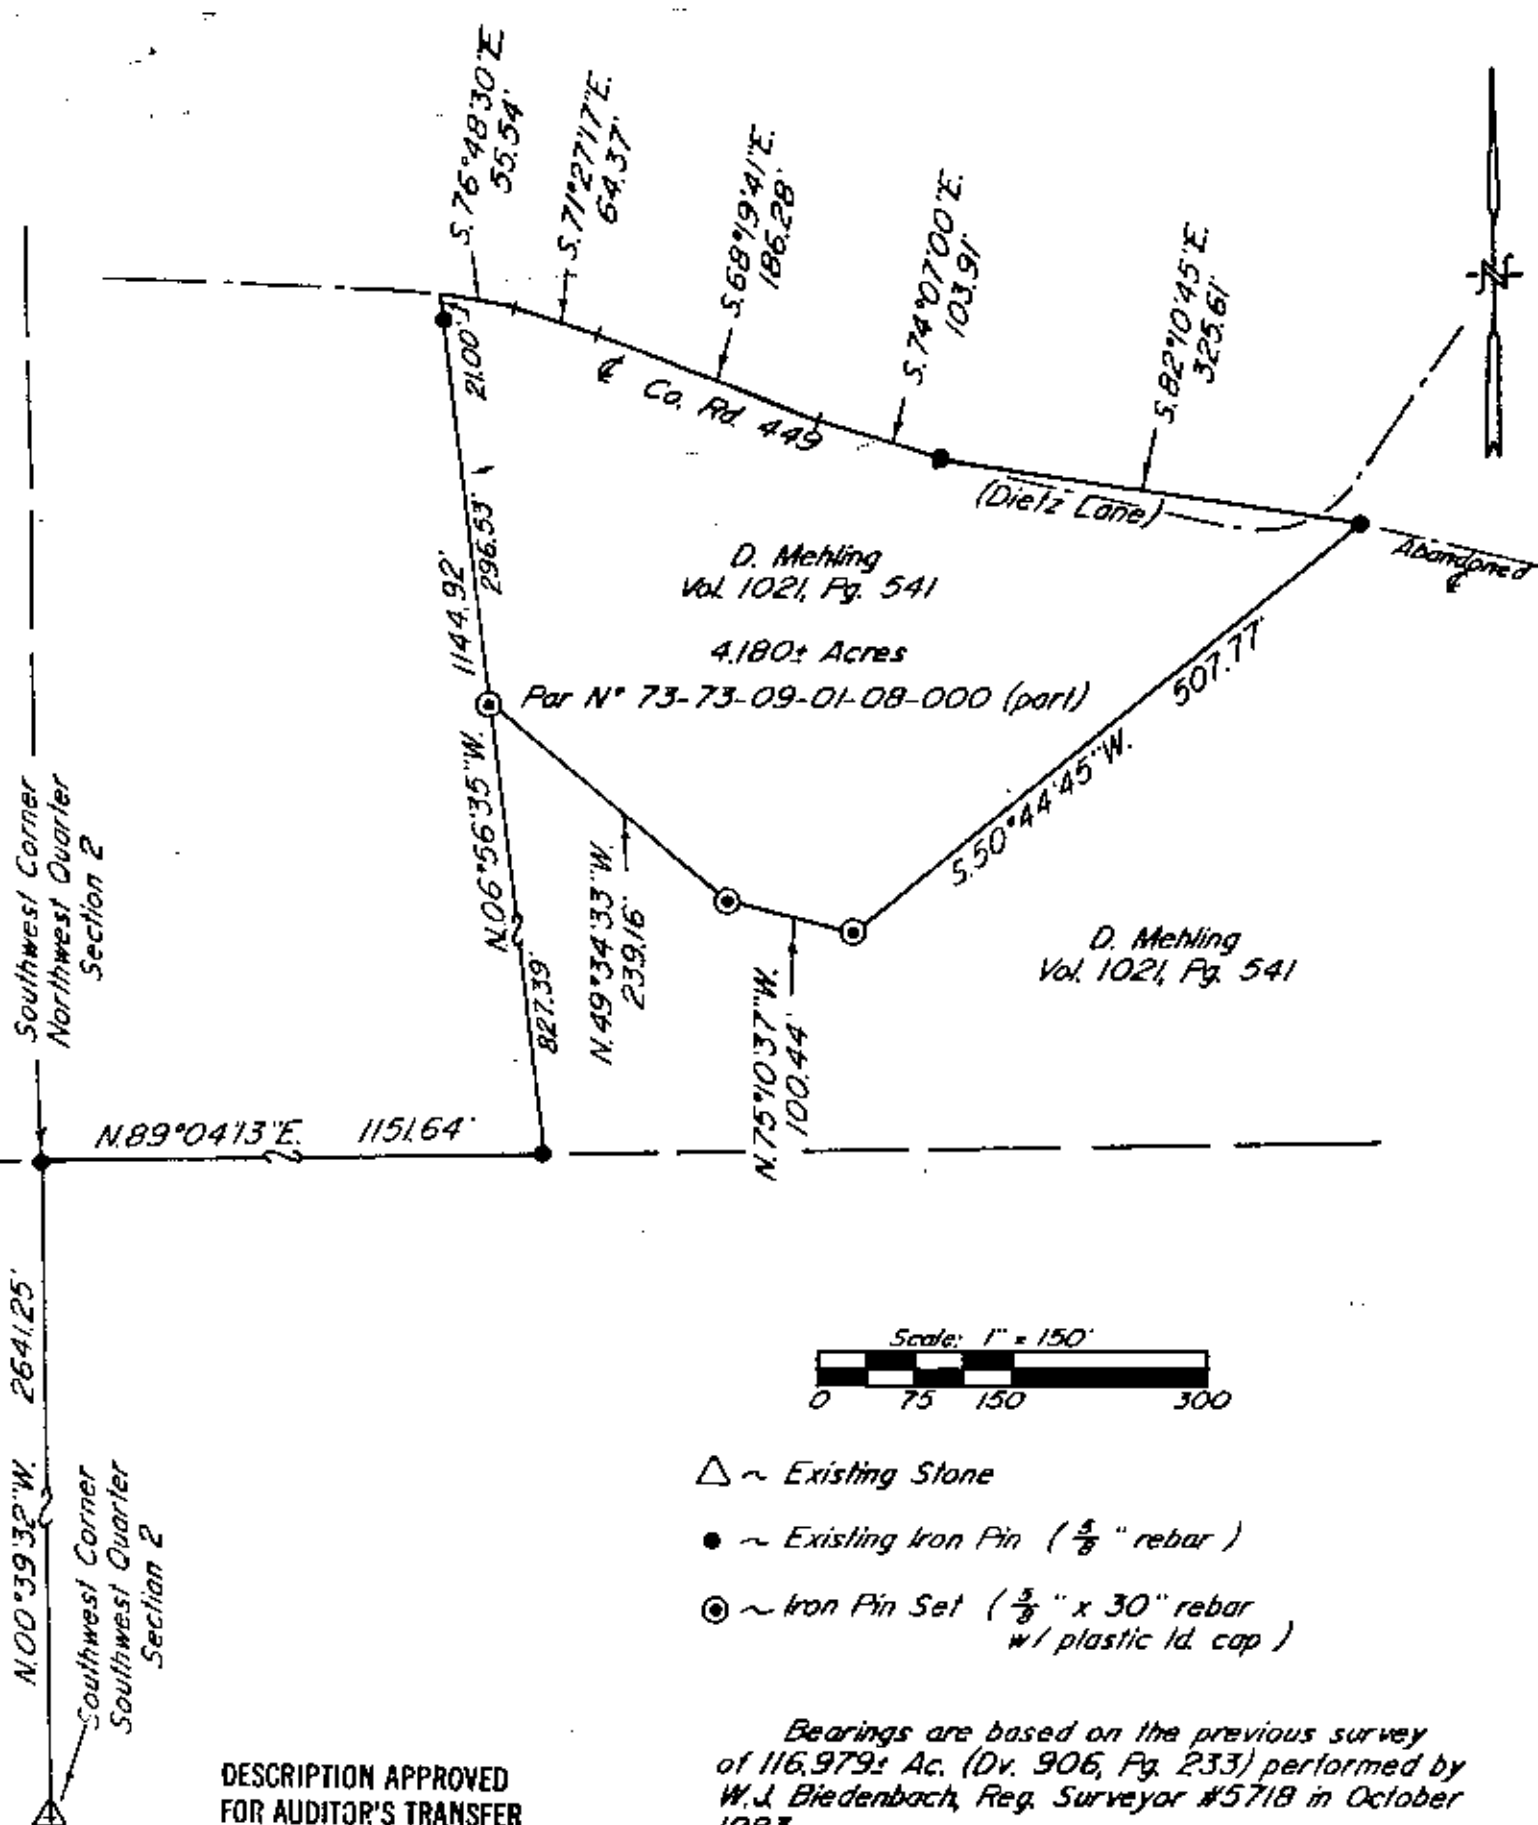

DESCRIPTION APPROVED
FOR AUDITOR'S TRANSFER

BY J. L. Frank
6-06-91

Being a part of the North Half of Section 2,
Township 11, Range 13, of the Congress Lands
East of the Scioto River, Wayne Township,
Muskingum County, Ohio.

Research

Vol. 1021 Pg. 541
Muskingum County Tax Map

I hereby certify to the best of my
knowledge and belief the above plat and
survey to be correct as prepared by me,
this 24th day of May 1991.

OFFICE COPY
NOT RECORDED
W. J. BIEDENBACH
Reg. Surveyor #5718



W. J. BIEDENBACH & ASSOC.
SURVEYING & MAPPING
ZANESVILLE, OHIO
(614) 453-4850

Drawn by: SDD	Date: 5-24-91
Scale: 1" = 150'	Checked by: P
Job N°: 3342	D. Mehling