


NORTH IS BASED UPON RECORD  
BEARINGS IN D.B. 537 Pg. 074

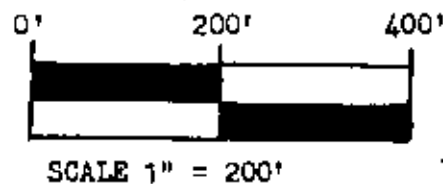


SURVEY PLAT FOR GRACE ISRAEL

SITUATED IN THE N.E.  $\frac{1}{4}$ , CP SEC. #7, T-13, R-12, WAYNE TOWNSHIP,  
MUSKINGUM COUNTY, OHIO. BEING THE LANDS OF GRACE ISRAEL AS CONVEYED  
IN DEED BOOKS 537 PAGE 74 AND 647 PAGE 144 OF THE MUSKINGUM COUNTY  
DEED RECORDS.

DESCRIPTION APPROVED  
FOR AUDITOR'S TRANSFER

BY J. L. Hambl  
3/20/90

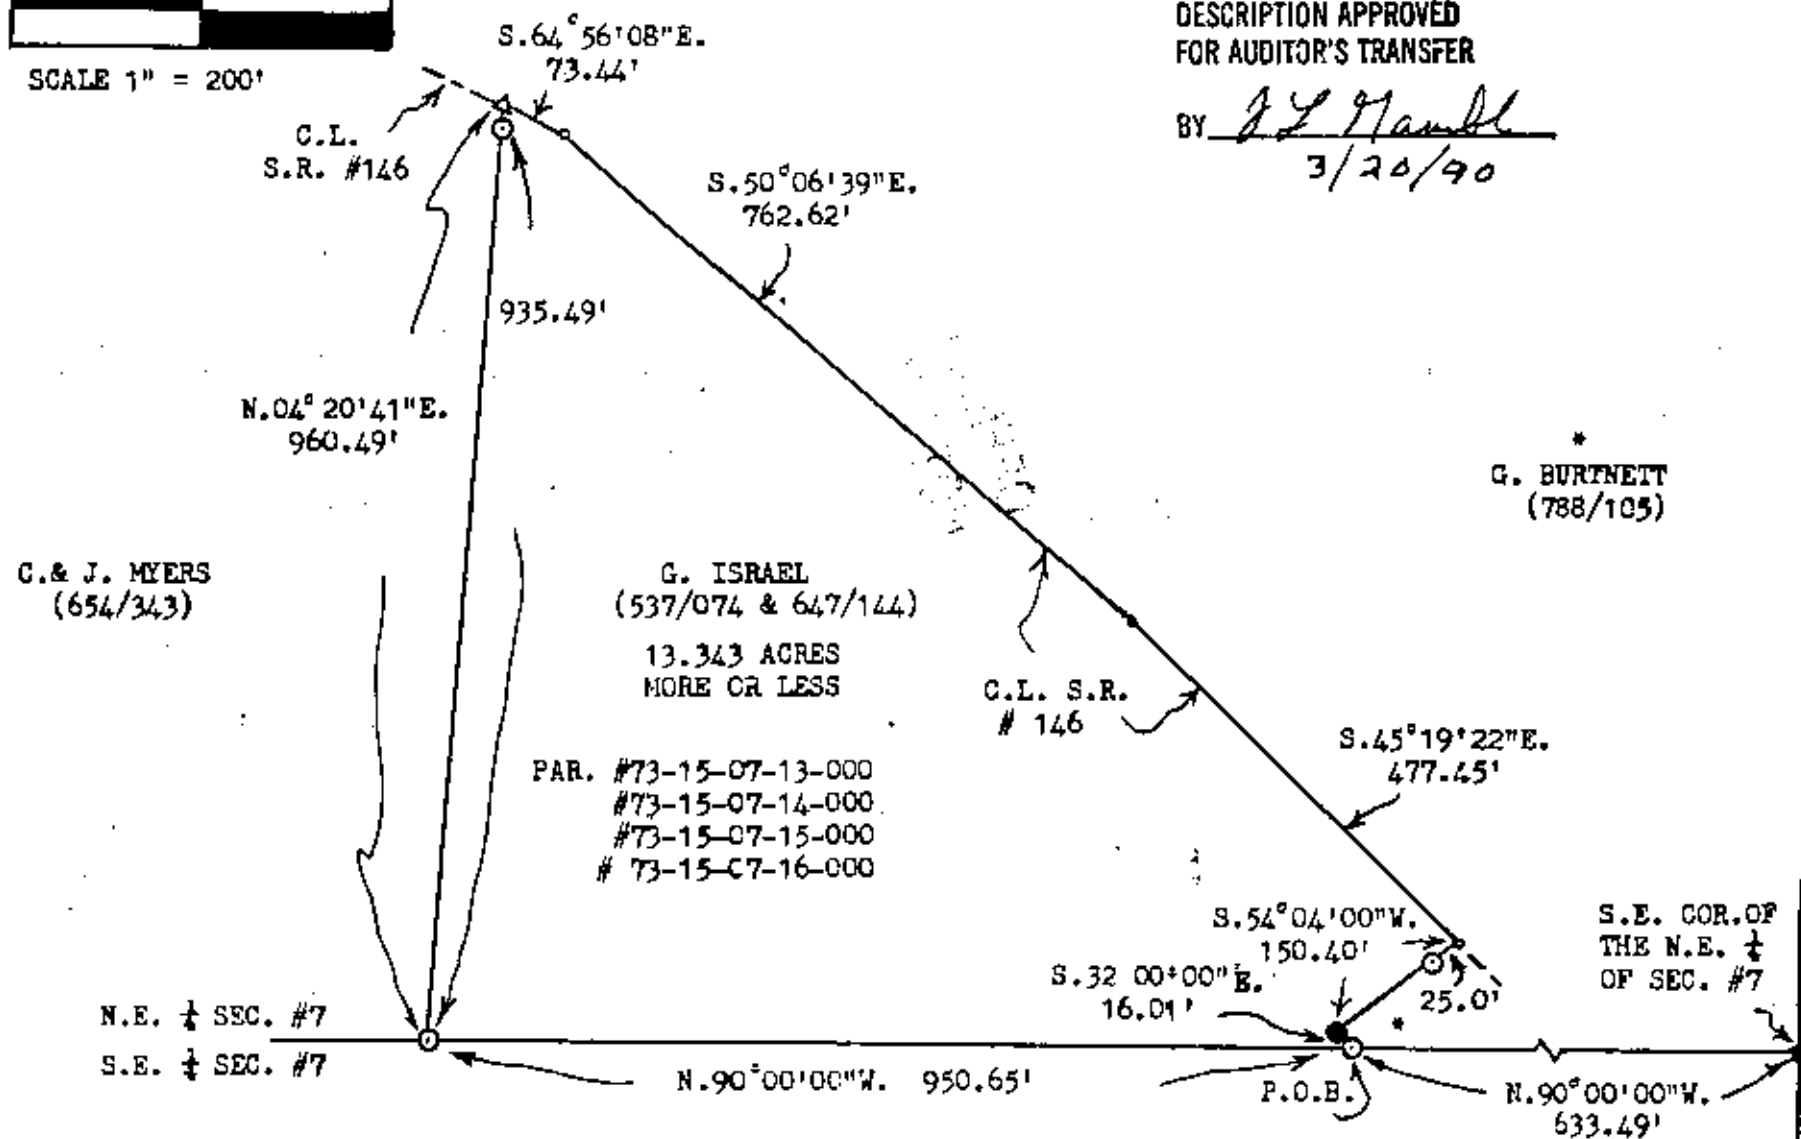

CLIENT JERRY SHIELDS

SECTION 7, T. 13, R. 12

WAYNE TOWNSHIP, MUSKINGUM COUNTY

BOWMAN AND ASSOCIATES  
91 BASIN ST.

FRAZEYSBURG, OHIO 43822

LEGEND

- O - IRON PIN SET
- - IRON PIN FOUND
- △ - RR/MINE SPIKE SET
- ▲ - RR/MINE SPIKE FOUND
- - POINT

OFFICE COPY  
NOT RECORDABLE

I CERTIFY THIS DRAWING REPRESENTS A  
SURVEY CONDUCTED BY ME ON 3/19/90

STEPHEN M. BOWMAN, PS-7135