


PLAT OF SURVEY FOR CARL RITTBERGER

PART OF THE NORTHEAST QUARTER OF SECTION 7, T-12N, R-13W
STATE OF OHIO, MUSKINGUM COUNTY, TOWNSHIP OF WAYNE

CURVE TABLE

CURVE #	RADIUS	ARC LENGTH	CHORD BEARING	CHORD LENGTH
1	550.00'	239.87'	S 46° 07' 40" W	237.97'
2	350.00'	128.57'	S 46° 16' 54" W	127.84'
3	85.00'	197.67'	N 63° 35' 06" W	156.05'
4	130.00'	121.89'	N 20° 14' 10" W	117.48'

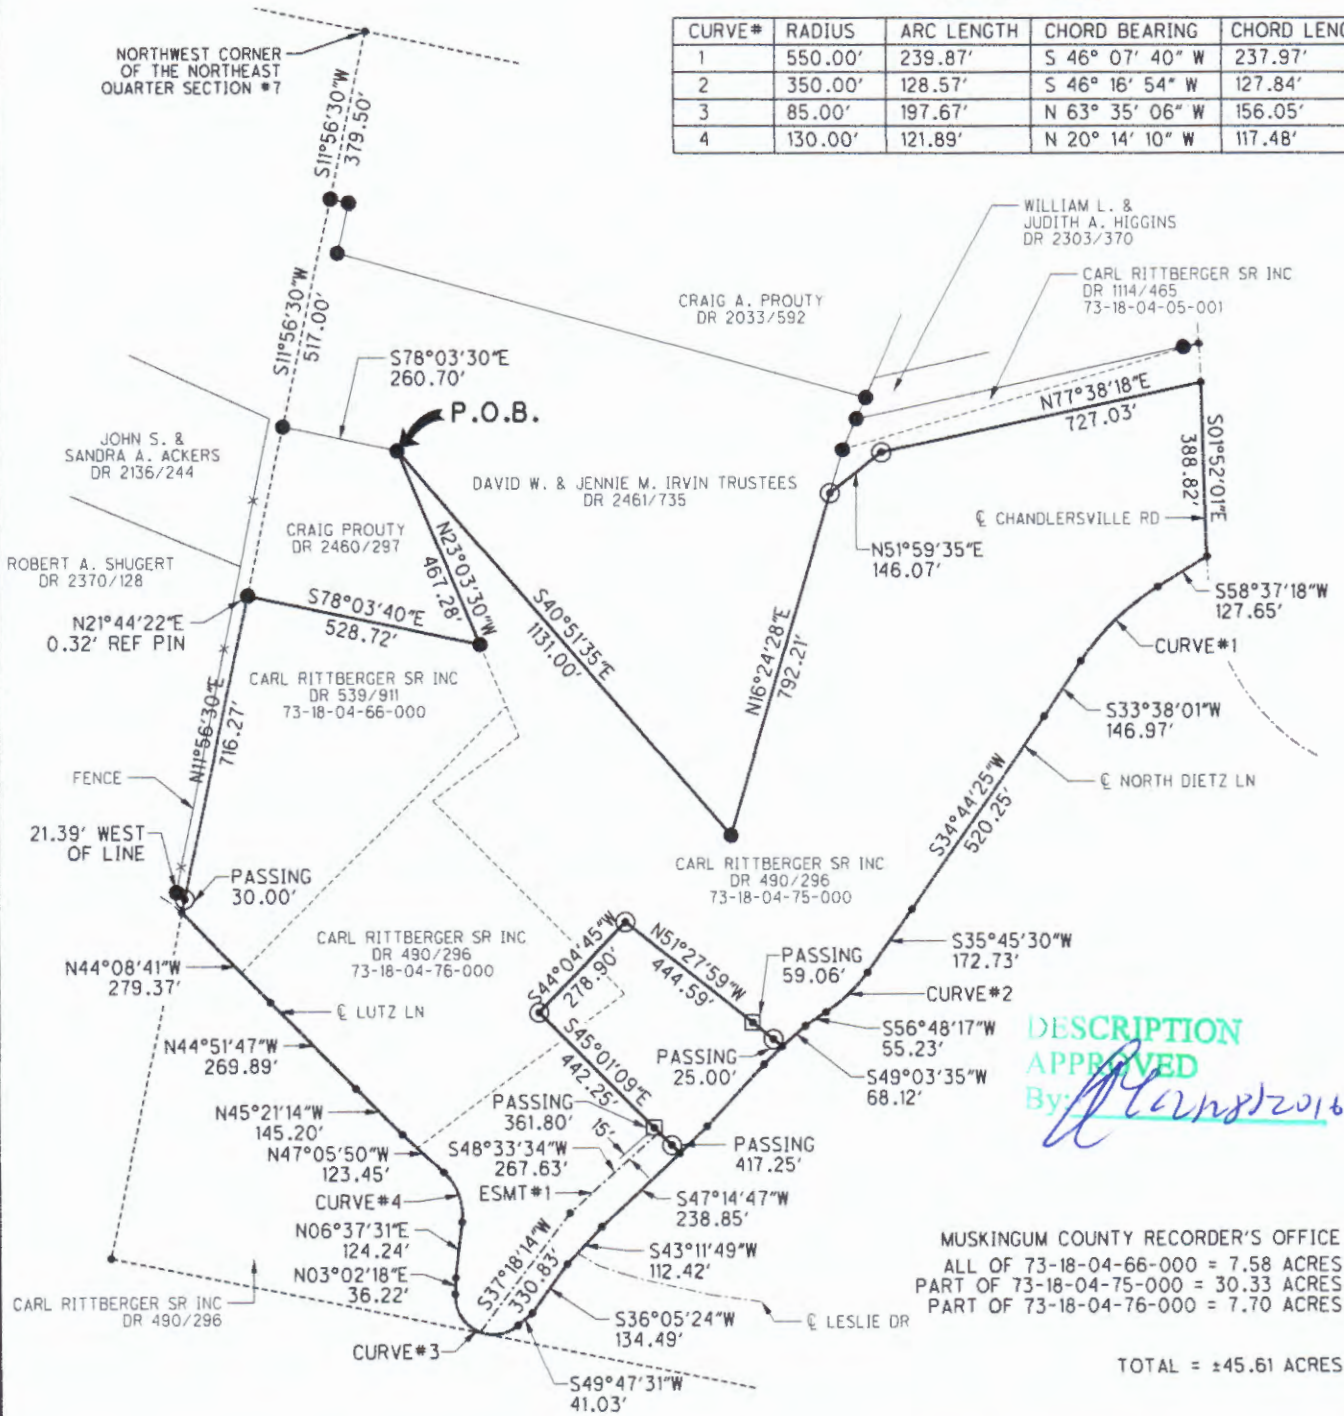

DESCRIPTION
APPROVED
By: [Signature]

MUSKINGUM COUNTY RECORDER'S OFFICE
ALL OF 73-18-04-66-000 = 7.58 ACRES
PART OF 73-18-04-75-000 = 30.33 ACRES
PART OF 73-18-04-76-000 = 7.70 ACRES
TOTAL = ±45.61 ACRES

ESMT#1 - 30' INGRESS/EGRESS EASEMENT

PLANS PREPARED BY:
MARK S. HILL P.E., P.S.
2387 HIGH POINT DRIVE
ZANESVILLE, OH 43701
(740)450-3650

I HEREBY CERTIFY THIS PLAT TO BE CORRECT



OFFICE COPY
NOT RECORDABLE

MARK HILL
PSL# 7536
DATE: NOVEMBER 18, 2016

PERTINENT DOCUMENTS AND SURVEYS USED:
- DEED REFERENCES SHOWN
- TAX MAPS
- SURVEY RECORDS FOUND IN THE MUSKINGUM COUNTY ENGINEER'S OFFICE

BASIS OF BEARING:
BEARINGS SHOWN HEREON ARE ASSUMED
AND ARE USED TO DENOTE ANGLES ONLY.

LEGEND

- IRON PIN SET 5/8"x30" w/CAP MARKED (M S HILL S-7536)
- IRON PIN FOUND
- FENCE POST FOUND
- POINT

