


1515 DIETZ LN

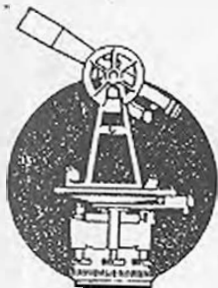

SURVEYING & MAPPING

L. Peter Dinan & Associates

27 South Sixth Street

P. O. Box 55, Zanesville, Ohio 43701

2.45 Acres

Dale Harry

~~Part of~~ Parcel #73-18-04-87

Situating in the State of Ohio, County of Muskingum, Township of Wayne.

Being a part of the Southwest Quarter of Section 7, Township 12, Range 13 bounded and described as follows:

Commencing at the Southeast Corner of the Southwest Quarter of Section 7; thence south 89 degrees 36 minutes 13 seconds west 474.18 feet to an iron pin and the true place of beginning of the premises herein intended to be described; thence south 89 degrees 36 minutes 13 seconds west 397.02 feet to a stone; thence north 247.86 feet to an iron pin; thence north 89 degrees 36 minutes 13 seconds east 871.20 feet to a point in Dietz Lane; thence south 18 feet to a point in Dietz Lane; thence south 89 degrees 36 minutes 13 seconds west 474.18 feet to an iron pin; thence south 229.86 feet to the true place of beginning, containing two and forty-five hundredths (2.45) acres more or less.


Subject to the easements of Dietz Lane.

This description written from a survey made by L. Peter Dinan, Registered Surveyor #5451, April 23, 1992.

DESCRIPTION APPROVED
FOR AUDITORS TRANSFERBY K. Buckley
6-25-96OFFICE COPY
NOT RECORDABLE



L. PETER DINAN & ASSOCIATES
27 SOUTH SIXTH STREET
ZANESVILLE, OHIO

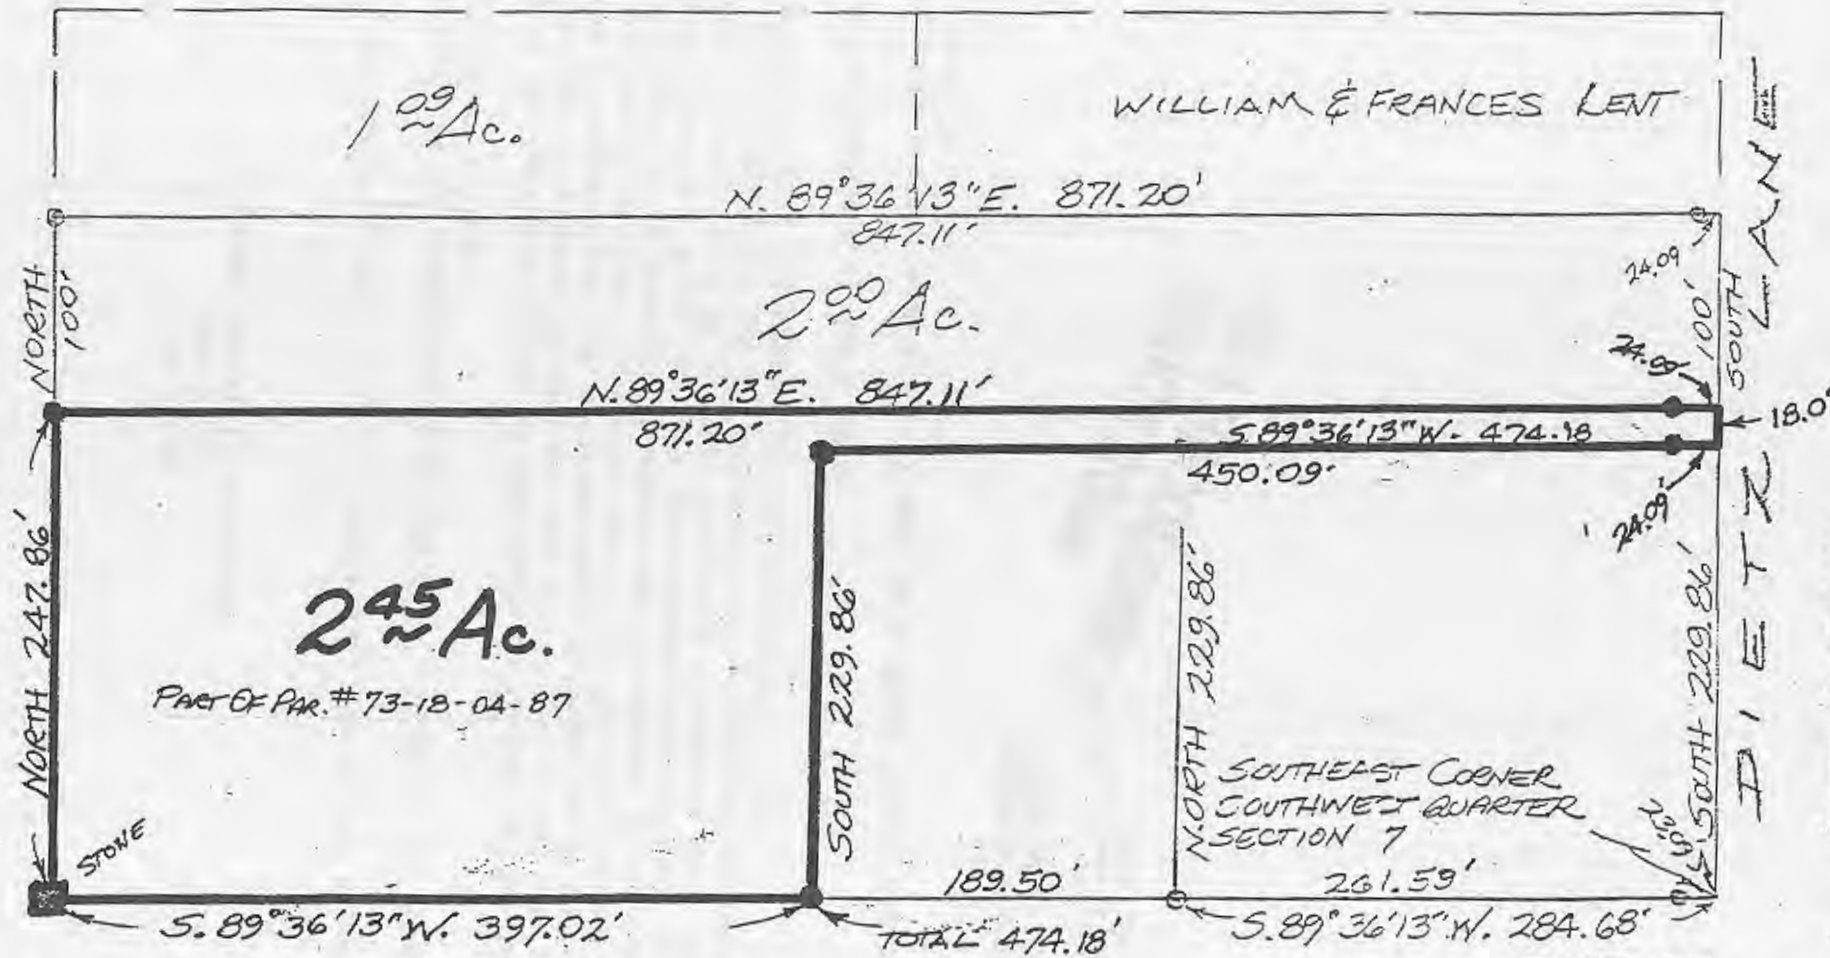

Approved For Transfer
On-Lot Sewage O.K.

Date 6-24-96
Michael J. Kish
Zanesville - Muskingum Co.
Health Department

DESCRIPTION APPROVED
FOR AUDITORS TRANSFER

BY K. Buckley
6-25-96

OFFICE COPY
NOT RECORDABLE

PART OF
SOUTHWEST QUARTER SECTION 7
TOWNSHIP 12, RANGE 13
WAYNE TOWNSHIP
MUSKINGUM COUNTY, OHIO

APRIL 22, 1992