


73-18-04-87-001
1485 DIETZ LN

Phone 453-8448

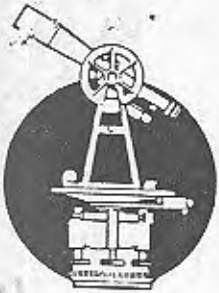

SURVEYING & MAPPING

L. Peter Dinan & Associates

27 South Sixth Street

P. O. Box 55, Zanesville, Ohio 43701

2.00 Acres
Dale Harry
Part of Parcel #73-18-04-87

Situated in the State of Ohio, County of Muskingum, Township of Wayne.

Being a part of the Southwest Quarter of Section 7, Township 12, Range 13 bounded and described as follows:

Commencing at the southeast corner of the Southwest Quarter of Section 7; thence north 247.86 feet to the true place of beginning of the premises herein intended to be described; thence south 89 degrees 36 minutes 13 seconds west 871.20 feet to an iron pin; thence north 100 feet to an iron pin; thence north 89 degrees 36 minutes 13 seconds east 871.20 feet to a point in Dietz Lane; thence south 100 feet to the true place of beginning, containing two (2) acres more or less.

Subject to the easements of Dietz Lane.


This description written from a survey made by L. Peter Dinan, Registered Surveyor #5451, August 13, 1991.

DESCRIPTION APPROVED
FOR AUDITOR'S TRANSFER

BY J. L. Hamble
9-01-91

OFFICE COPY
NOT RECORDABLE

L. PETER DINAN & ASSOCIATES
27 SOUTH SIXTH STREET
ZANESVILLE, OHIO

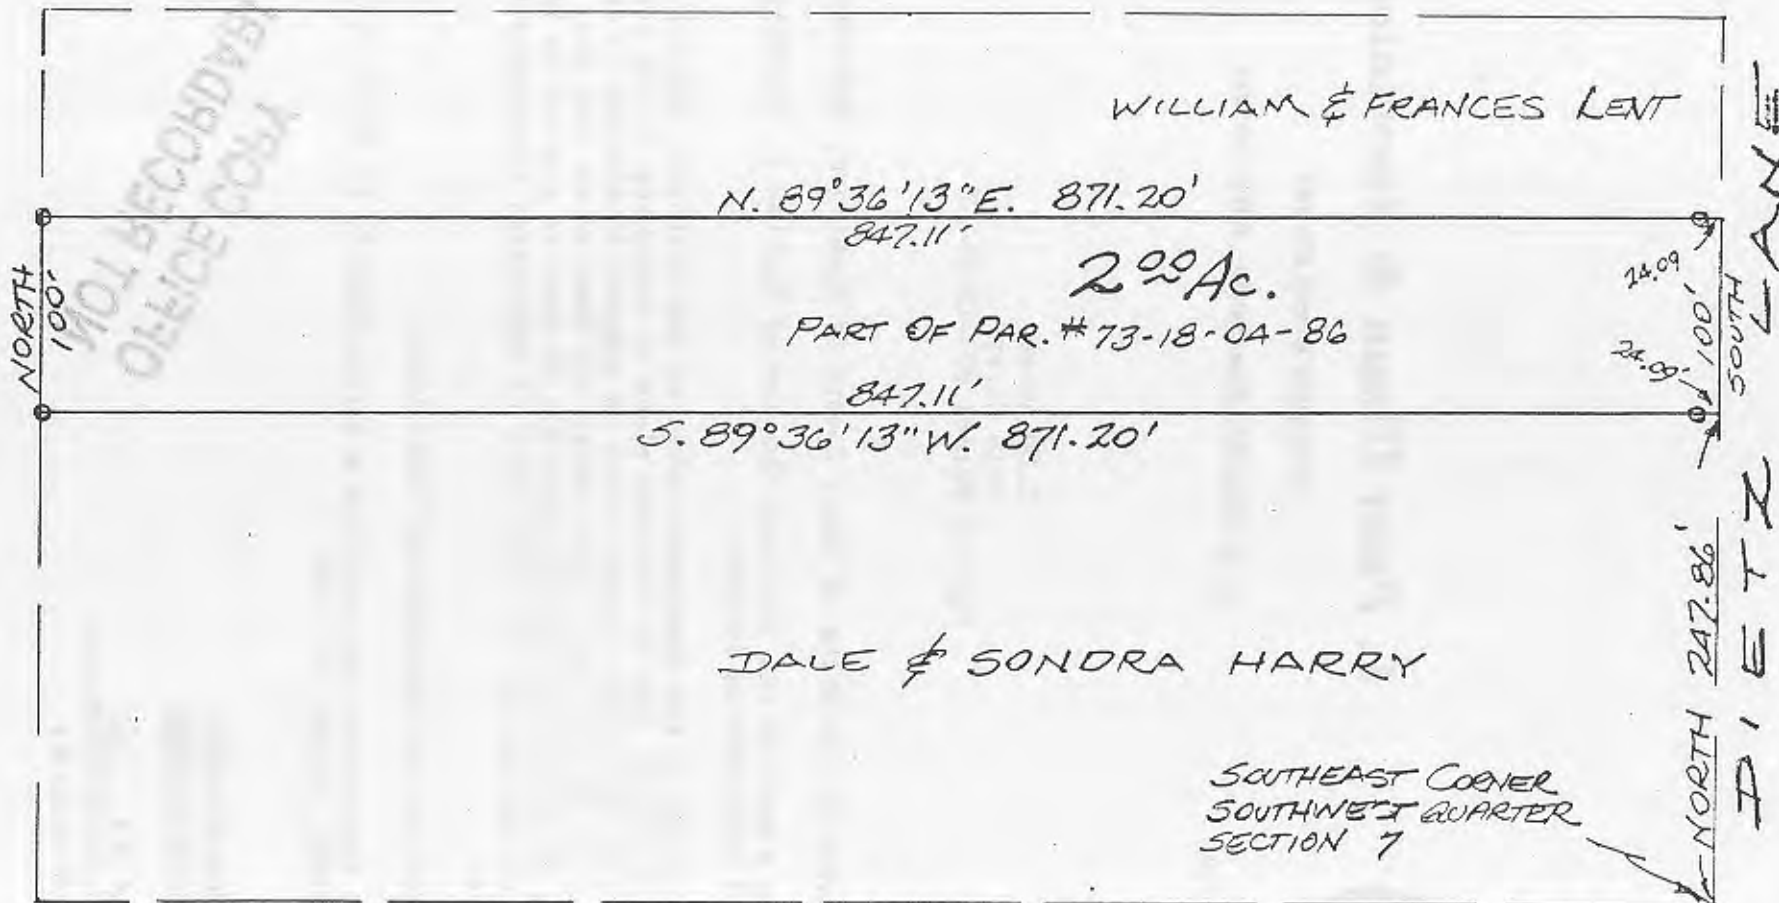

DESCRIPTION APPROVED
FOR AUDITOR'S TRANSFER

BY J. J. Hamb
9-04-91

OFFICE COPY
NOT RECORDABLE

PART OF
SOUTHWEST QUARTER SECTION 7
TOWNSHIP 12, RANGE 13
WAYNE TOWNSHIP
MUSKINGUM COUNTY, OHIO
AUG. 9, 1991