


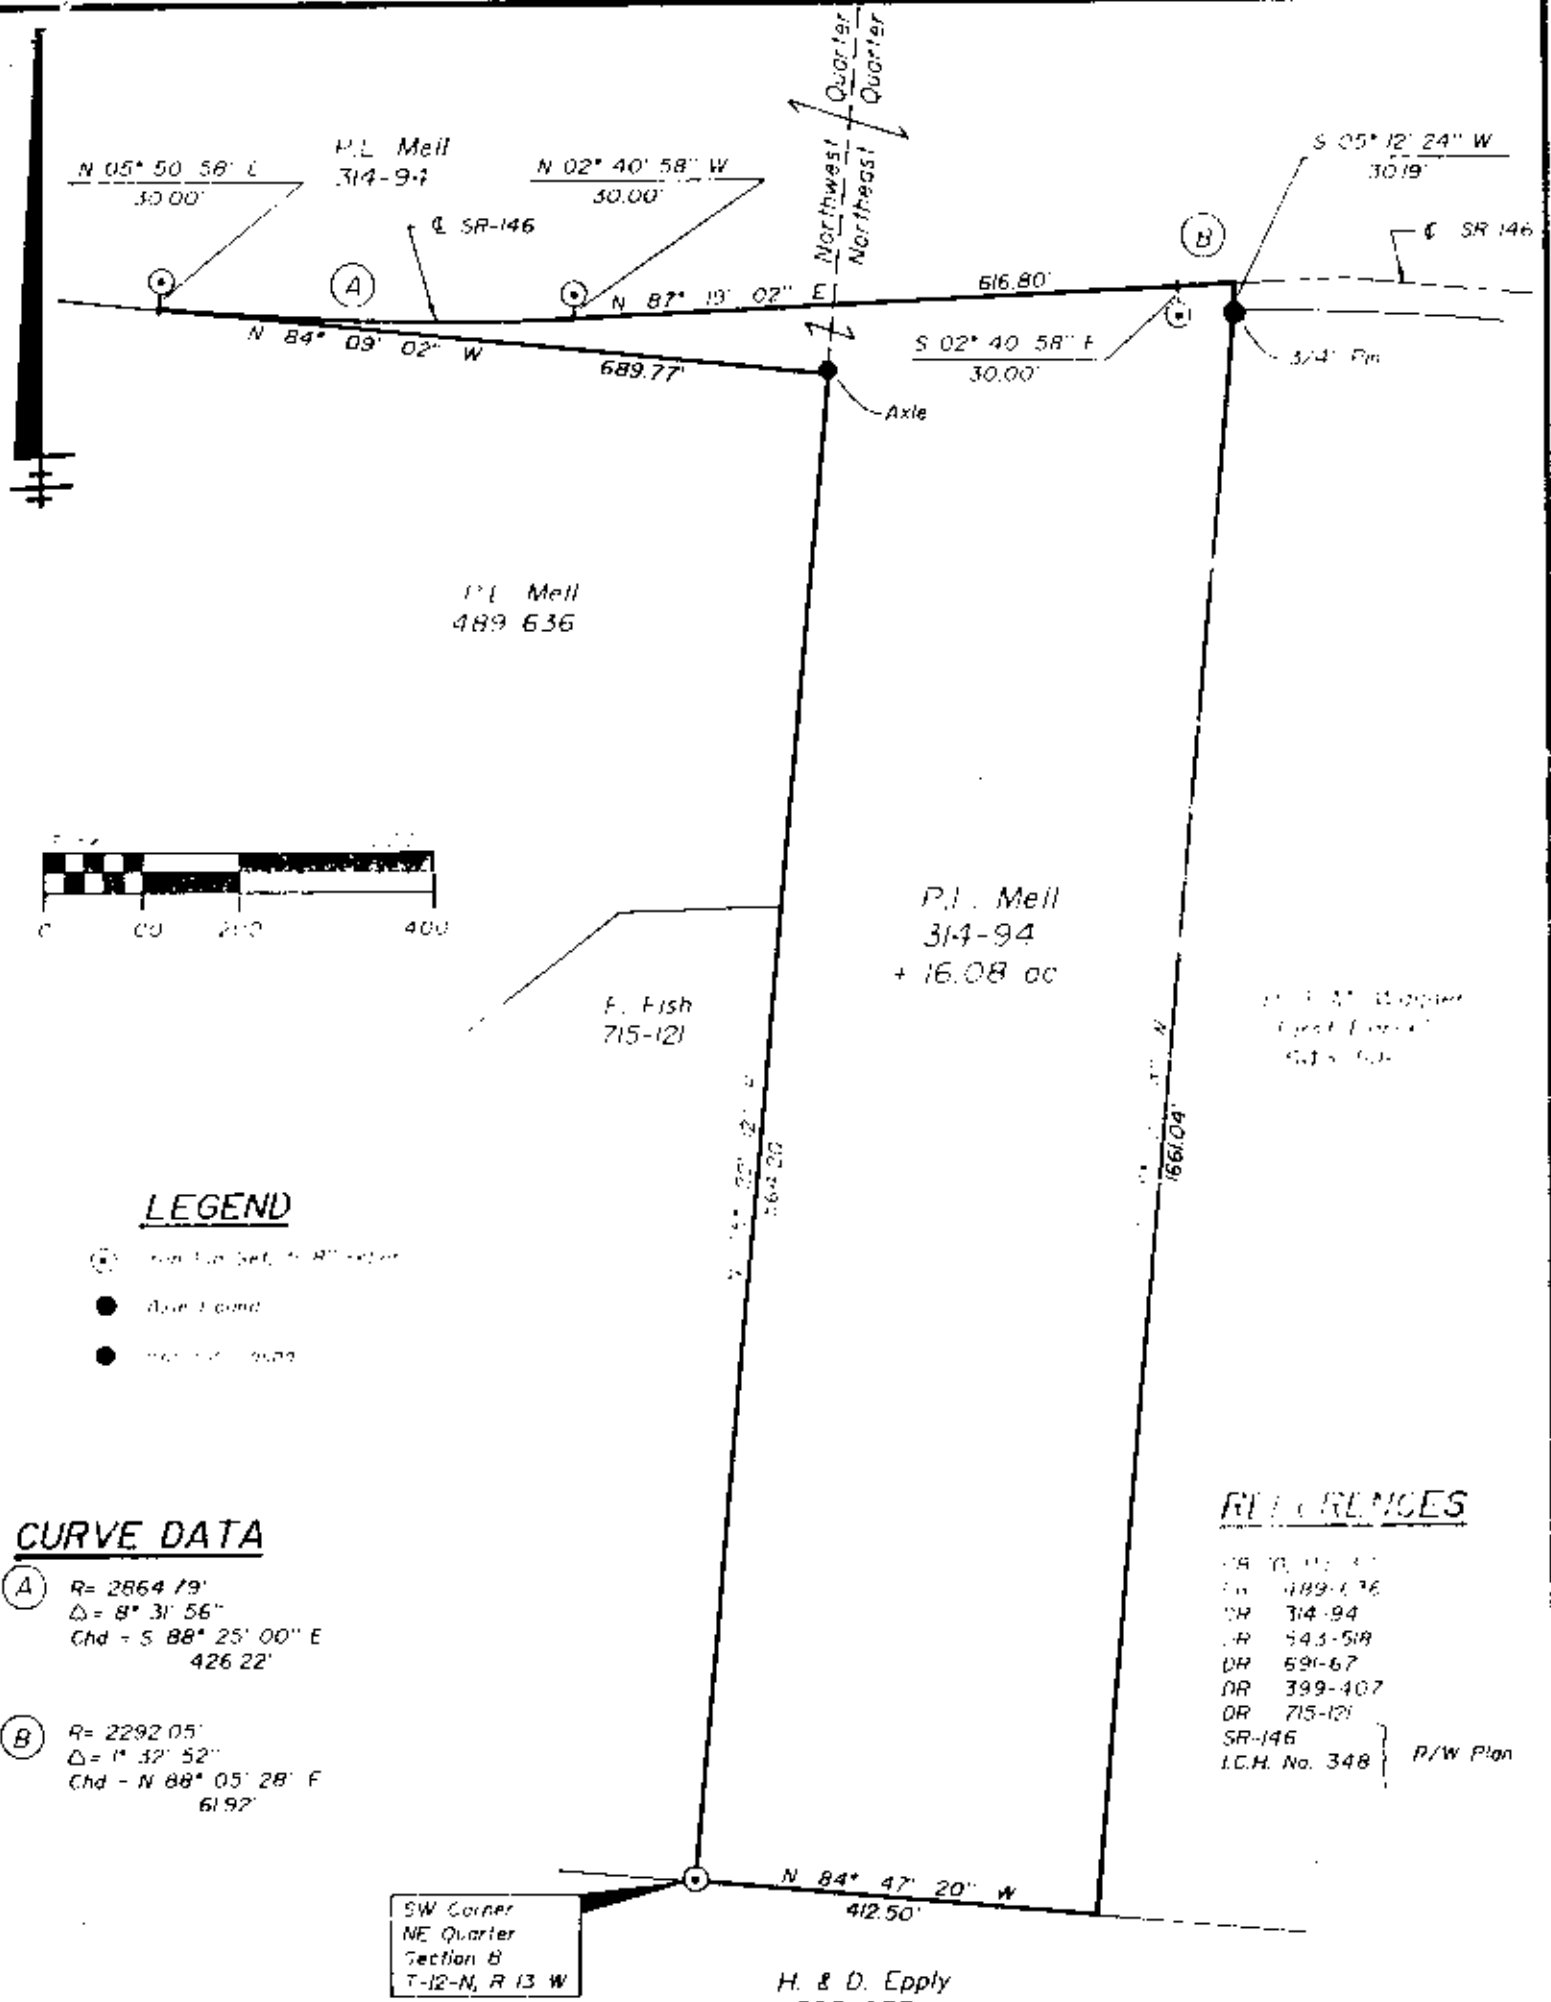

LEGEND

- Iron Pin Set, 1/4\"
- Axle Found
- 1/4\"

CURVE DATA

(A) R= 2864.79'
 $\Delta = 8^\circ 31' 56''$
 Chd = S $88^\circ 25' 00''$ E
 426.22'

(B) R= 2292.05'
 $\Delta = 1^\circ 32' 52''$
 Chd = N $88^\circ 05' 28''$ E
 61.92'

SW Corner
 NE Quarter
 Section 8
 T-12-N, R-13-W

H. & D. Epply
 555-873

SITUATED IN

The Township of Wayne, County of Muskingum, State of Ohio,
 being a part of the Northwest & Northeast Quarter, Section 8,
 T-12-N, R-13-W

BASIS OF BEARINGS

Bearings based on the east line of D. & M. Wagner
 (DR 543-518) and the west line of A. & M. Graham
 (DR 691-67) as bearing S $05^\circ 28' 00''$ W.

ALL OF PARCEL NO.

73-73-2-10-28-000-1-9-05-001

DESCRIPTION APPROVED
 FOR AUDITOR'S TRANSFER

BY J. L. Haglund
 1-17-91

REFERENCES

DR 70-11-11
 DR 489-136
 DR 314-94
 DR 543-518
 DR 691-67
 DR 399-407
 DR 715-121
 SR-146
 I.C.H. No. 348 } P/W Plan

OFFICE COPY
 NOT RECORDABLE

Timothy H. Linn
 Reg. Surveyor No. 7113

1/14/91
 Date



Linn Engineering, Inc.
 Civil Engineering Consultants
 P.O. Box 2671, Zanesville, Ohio 43702-2671

410-450-7411