

STATE OF OHIO
COUNTY OF MUSKINGUM
TOWNSHIP OF WAYNE


PART OF THE NORTHWEST QTR. AND NORTHEAST QTR.

SECTION 8, TWP. 12N, RING. 13W


CONGRESS LANDS EAST OF THE SCIOTO RIVER

DEED REF. VOL. 1054, PG. 450

BEARINGS SHOWN HEREON ARE BASED
UPON PARCEL TWO DEED VOL. 1054, PG. 450

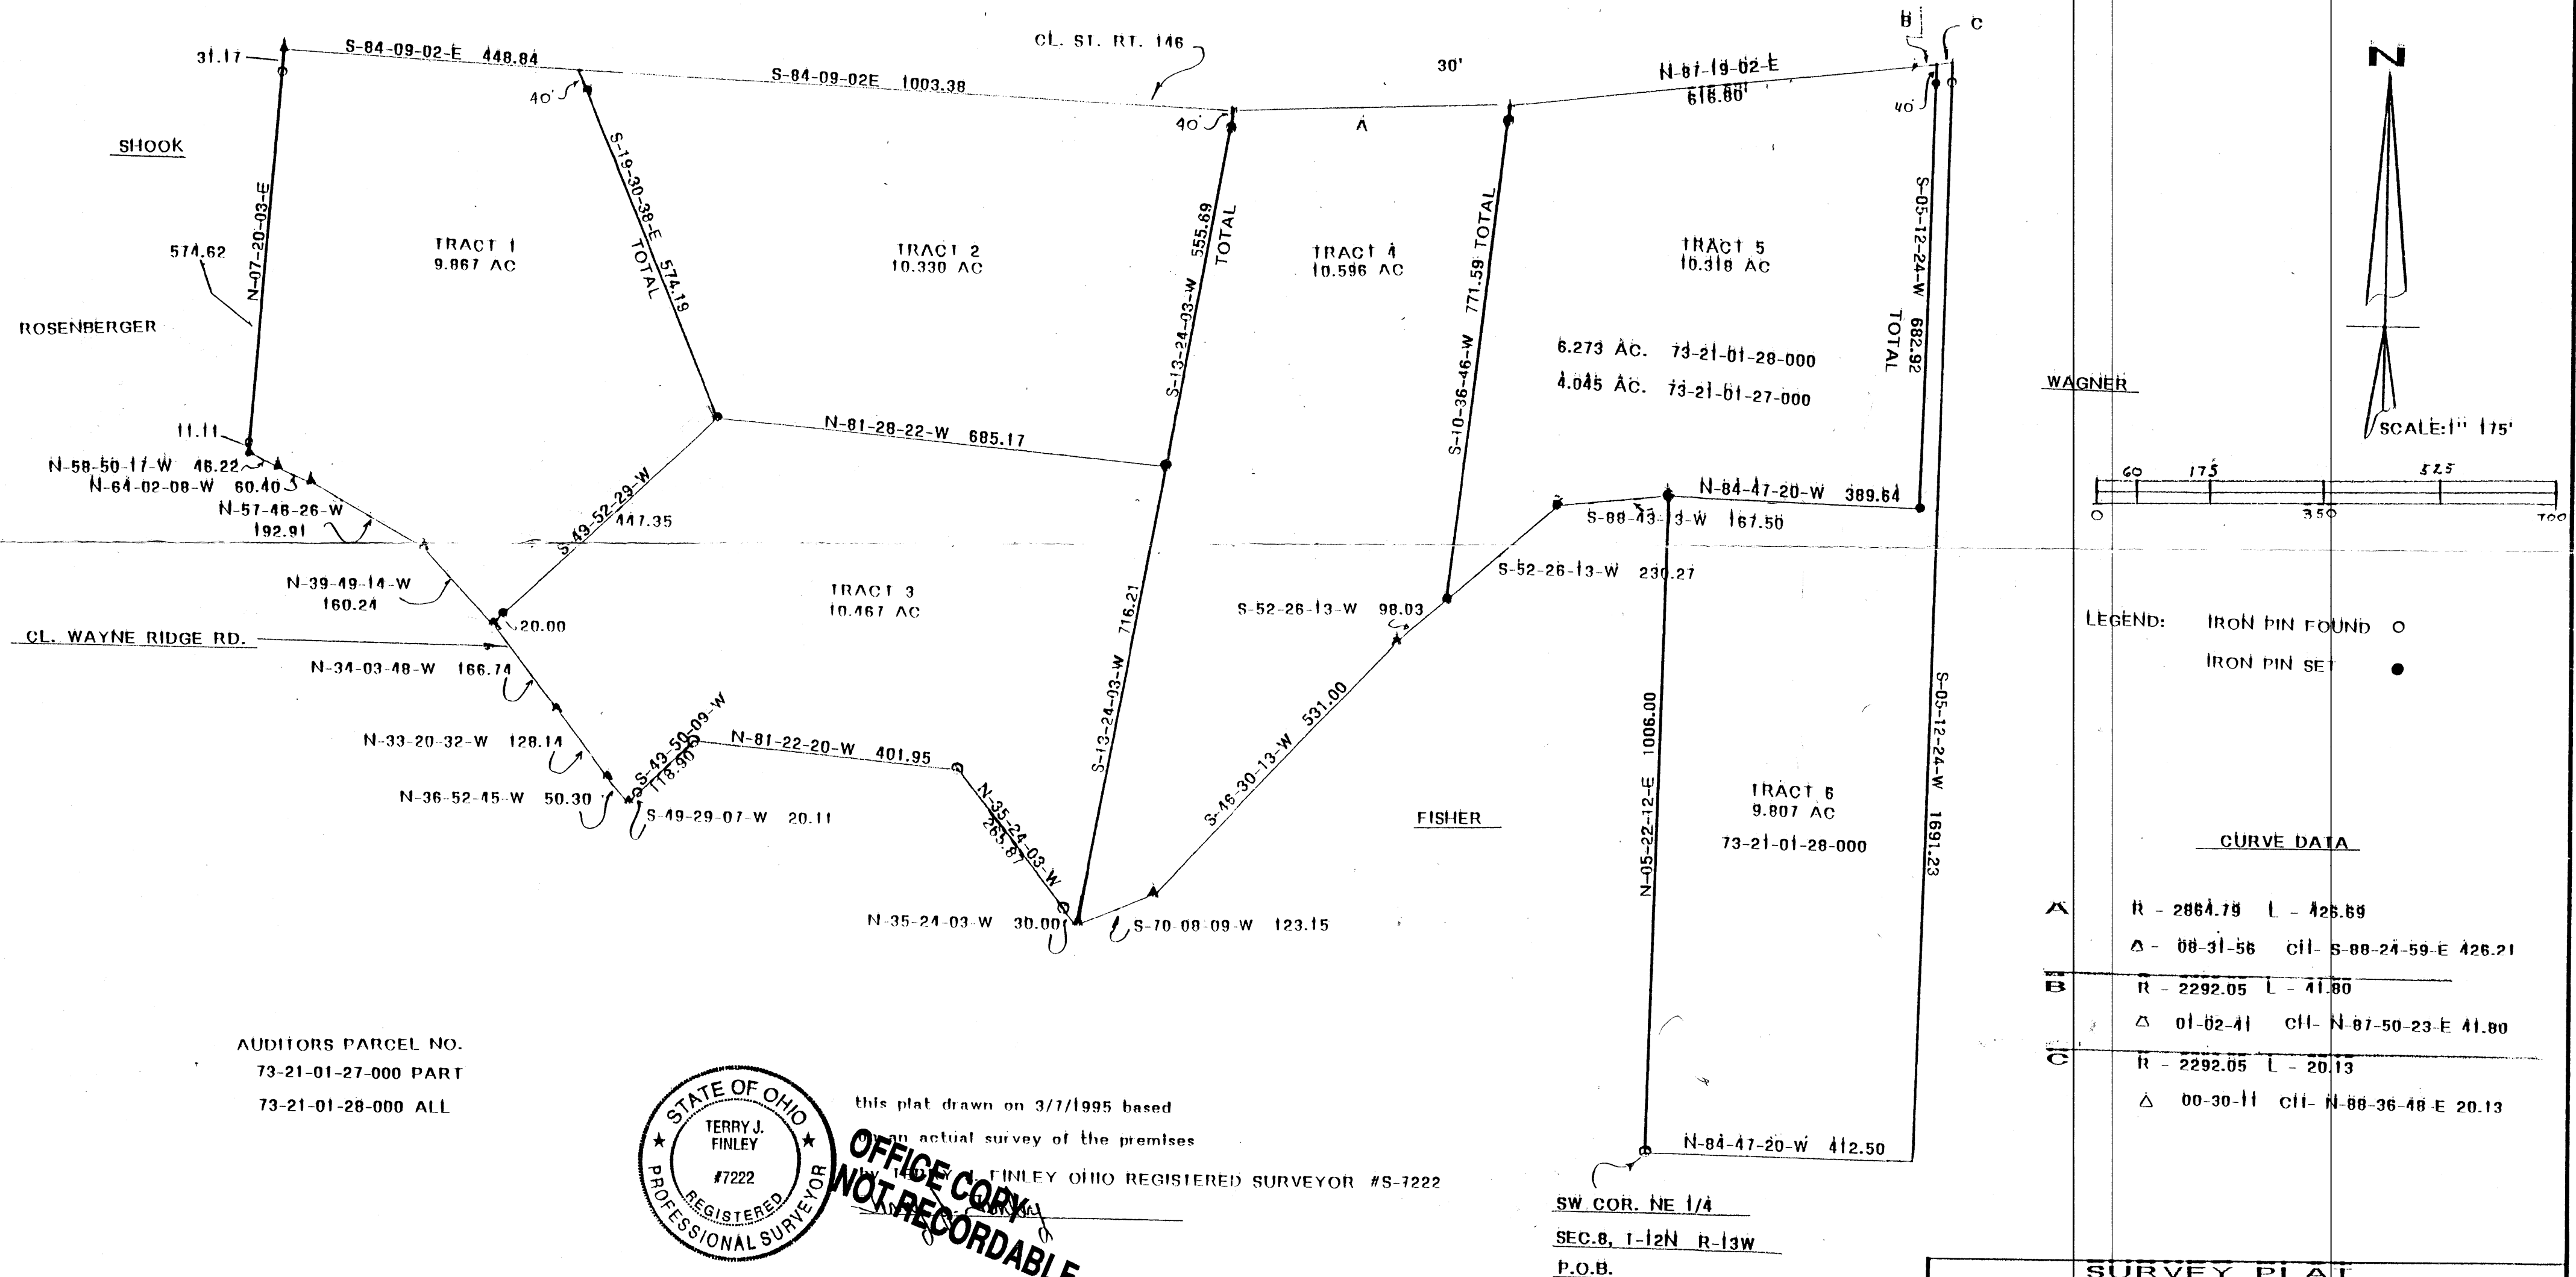

AUDITORS PARCEL NO.
73-21-01-27-000 PART
73-21-01-28-000 ALL

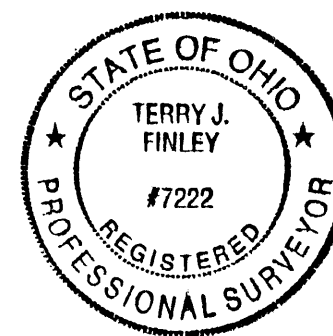

this plat drawn on 3/7/1995 based
on actual survey of the premises
TERRY J. FINLEY OHIO REGISTERED SURVEYOR #S-7222

DESCRIPTION APPROVED
FOR AUDITOR'S TRANSFER

3-13-95
Tracts 1 Through 6

IRON PINS SET ARE 5/8 REBAR WITH YELLOW I.D.

SURVEY PLAT		
FOR ROBERT MELL PROPERTY PART		
SCALE: 1" = 175'	APPROVED BY: <i>TJF</i>	DRAWN BY: TJF
DATE: MAR. 7, 1995	SPLIT OF 61.39 ACRE TRACT	
TERRY J. FINLEY SURVEYING AND MAPPING 1321 HAZEL AVE. ZANESVILLE, OHIO		DRAWING NUMBER 95-150