

42622

Fee Paid


*The State of Ohio, County of Muskingum
Township of Wayne, and being a part
of south half of Sec. 8, T12, R13.*

Bearings & distances are based on State Plane Grid Coordinates, NAD83, Ohio South, per GPS Observation.

* As Noted on Plat
www.muskingumcountyauditor.org
www.mceo.org
http://recorder.
muskingumcounty.org

- Iron Pipe Found
- Iron Pin Found
- Property Hook
- ⊗ Axle Found
- ⊙ Iron Pin Set

Approved For Transfer
No On-Lot Sewage
Date 8/26/22
Zanesville - Muskingum County
Health Department

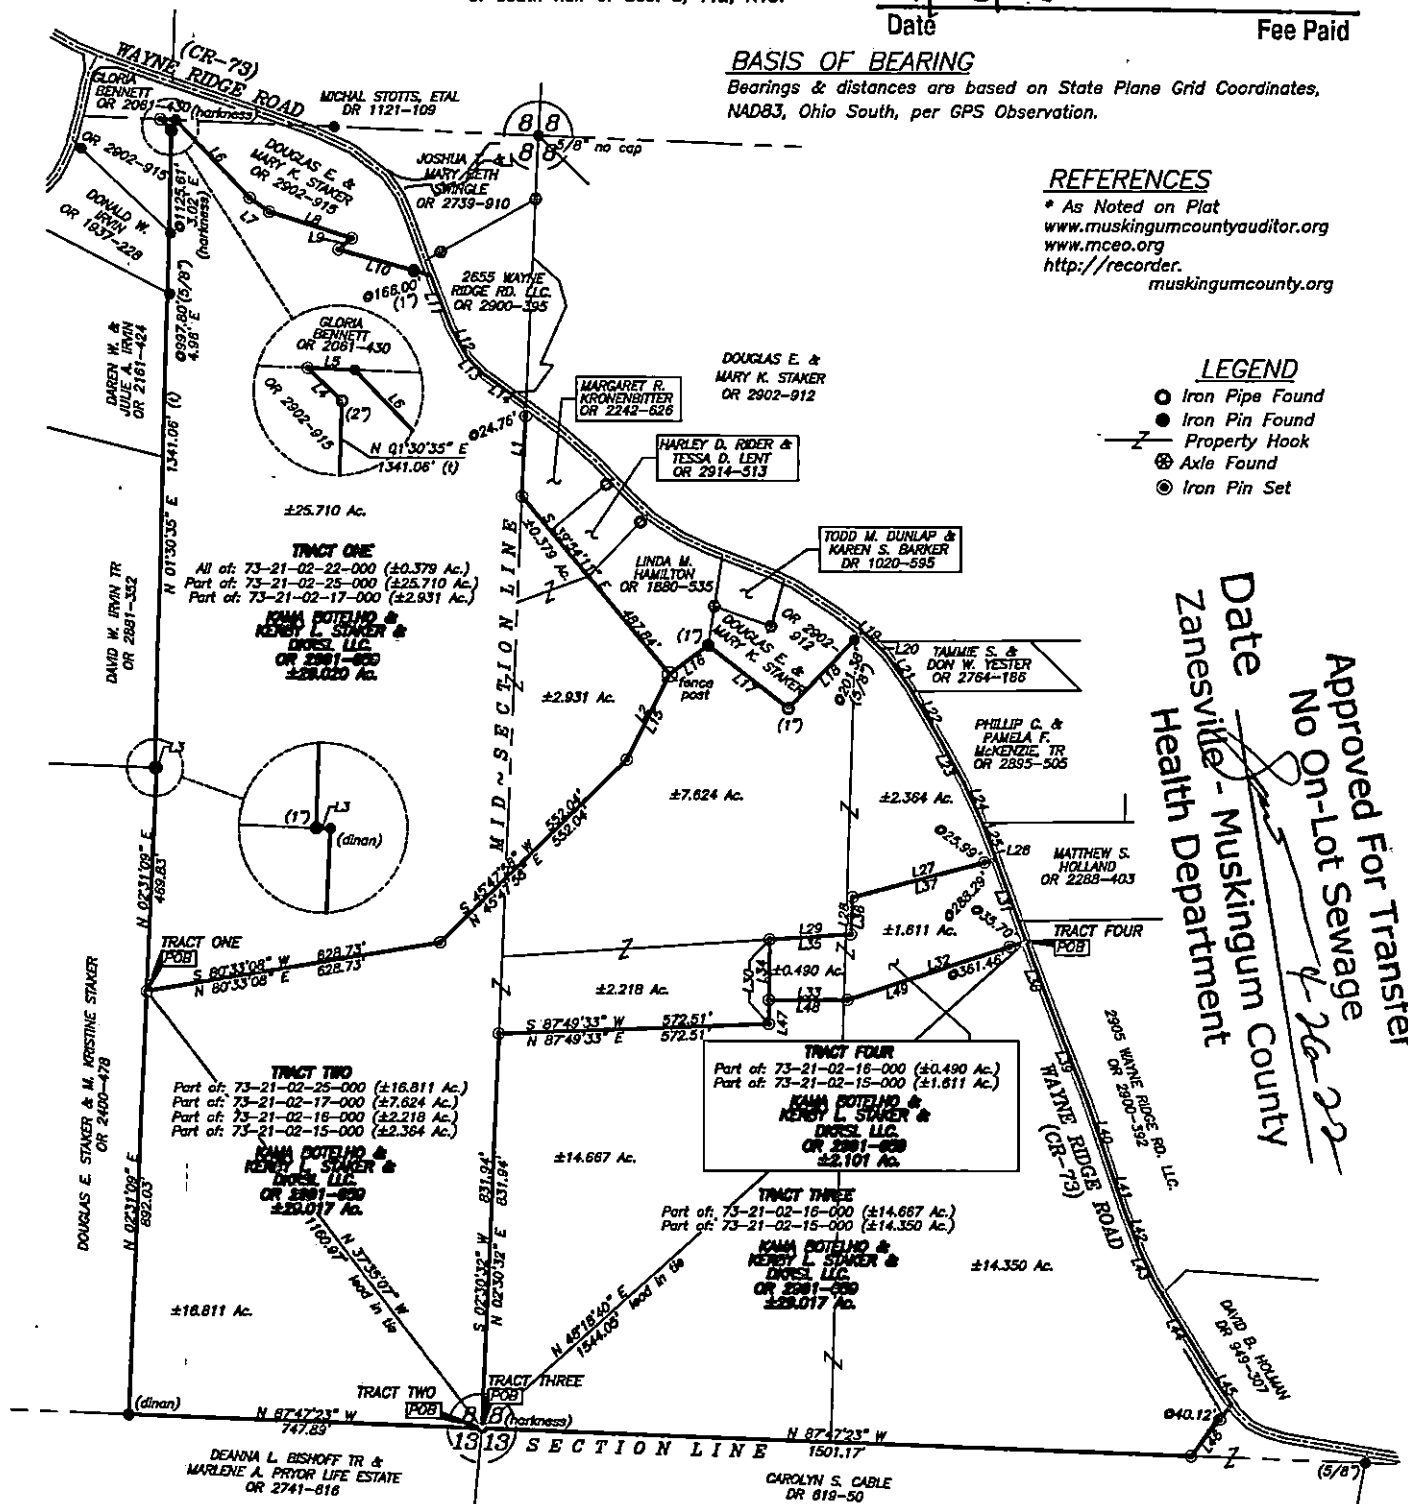[illegible]


By: Agathe

(IN FEET)
inch = 300 ft

OFFICE COPY
NOT RECORDABLE

Brian Kelly McPeck
Reg. Surveyor No. 8517

This plat was prepared by McPeck Land Surveying, LLC in accordance with Chapter 4733-37 of the Administrative Code, and is intended to be used for the legal transfer of the property described and does not intend to describe all or any easements of record, nor encroachments unless otherwise intended.

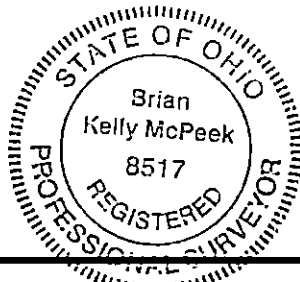

**MCPEEK
LAND
SURVEYING** LLC

www.mcpeeklandsurveying.com
 email: brian@mcpeeklandsurveying.com
 840 Robin Hood Ln., • Zanesville, Oh 43701 • 740.704.6073