

Howard Richard Kirkbride
10/5/92

Situated in the State of Ohio, County of Muskingum, Township of Wayne, Township 12, Range 13, part of the Northeast Quarter of Section 9, and bounded and described as follows:

Commencing at an iron pin found at the Southeast corner of the Northeast Quarter of Section 9; thence North $4^{\circ} 15' 00''$ East 412.78 feet to an iron pin found, the place of beginning; thence North $73^{\circ} 38' 00''$ West 150.55 feet to an iron pin set; thence North $18^{\circ} 44' 00''$ East 265.43 feet to an iron pin set on the South side of State Route 146; thence along the South side of State Route 146 South $76^{\circ} 09' 00''$ East 82.00 feet to an iron pin set; thence South $4^{\circ} 15' 00''$ West 274.93 feet to the place of beginning, containing 0.71 acres more or less.

Bearings are based on the East line of the Northeast Quarter of Section 9 bearing North $4^{\circ} 15' 00''$ East.

Being all of Auditor's Parcel Number 73-73-24-02-01-000.

Iron pins set are No. 5 reinforcing bars 30 inches long with plastic I. D. caps.


Deed Reference: Volume 914, Page 87.

Survey & Description By:

R. L. Daniels
Registered Surveyor No. 5410

DESCRIPTION APPROVED
FOR AUDITOR'S TRANSFER

BY J. J. Hambl
10-08-92

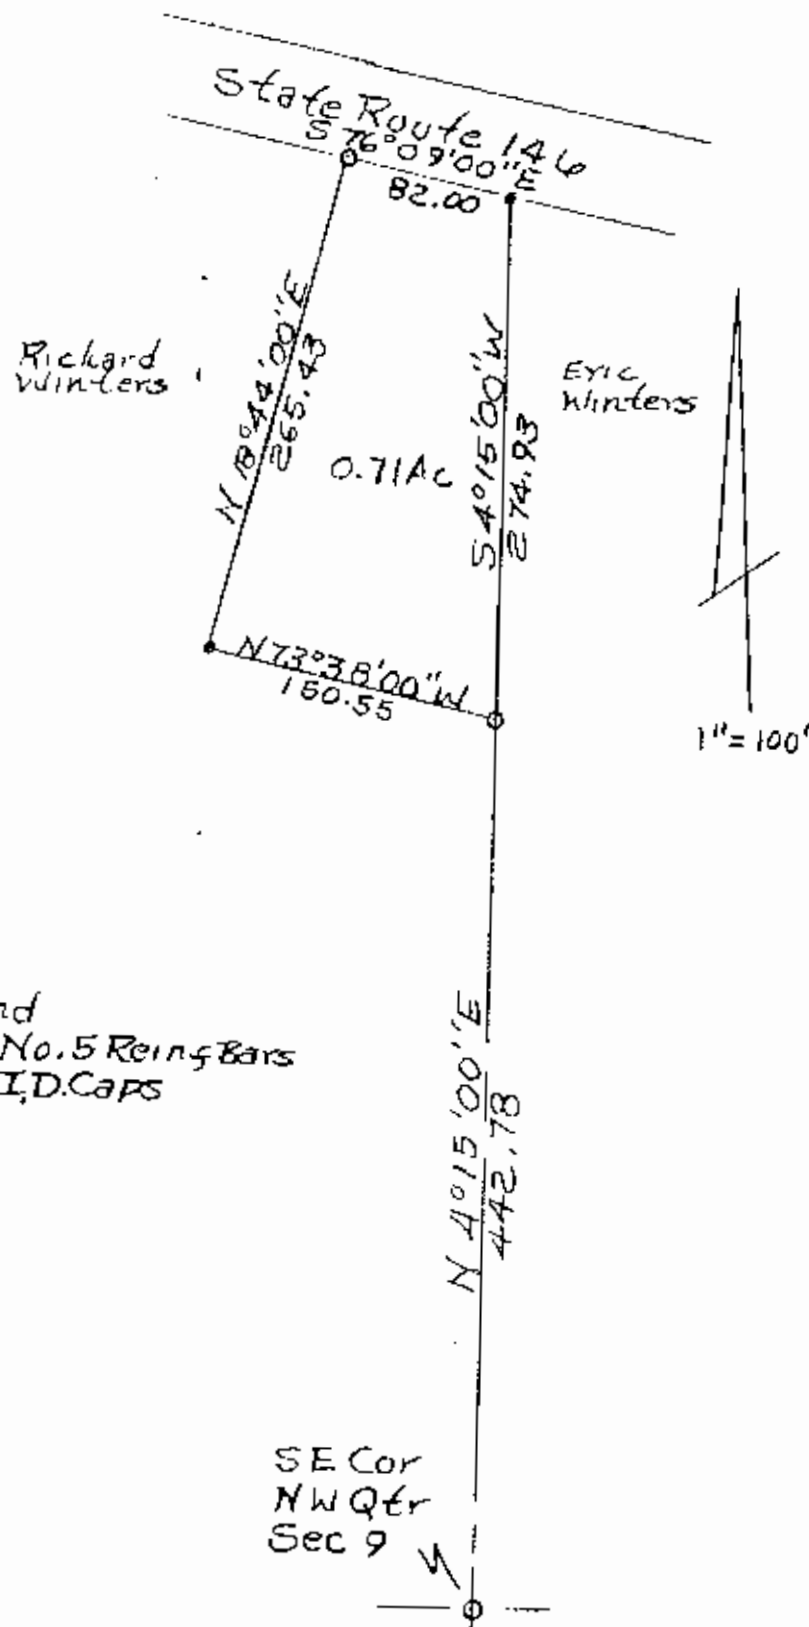

Iron Pins Found
 Iron Pins Set No. 5 Reinf Bars
 30" Lg. Plastic I.D. Caps

Howard Richard Kirkbride
 By R.L. Daniels Reg. Surveyor No.
 5410, 10/5/92
 Muskingum County, Wayne Twp,
 T12, R13, S36 NW Quarter
 Sec 9
 All of Plat No. 73-73-24-02-01

COPIES APPROVED
 FOR RECORDS TRANSFER

J. L. Hambl
 10-08-92

**OFFICE COPY
 NOT RECORDABLE**