


Approved For Transfer
On-Lot Sewage O.K.
Date 11-19-20
Signature
Zanesville-Muskingum Co.
Health Department

SITUATED IN:

State of Ohio, County of Muskingum, Township of Wayne, Part of the Northwest Quarter of Section 9, Township 12, Range 13, Congress Lands East of the Scioto River

BASIS OF BEARINGS

Bearings are based on the State Plane Coordinate System, NAD 83, South Zone, Grid North as per GPS observations.

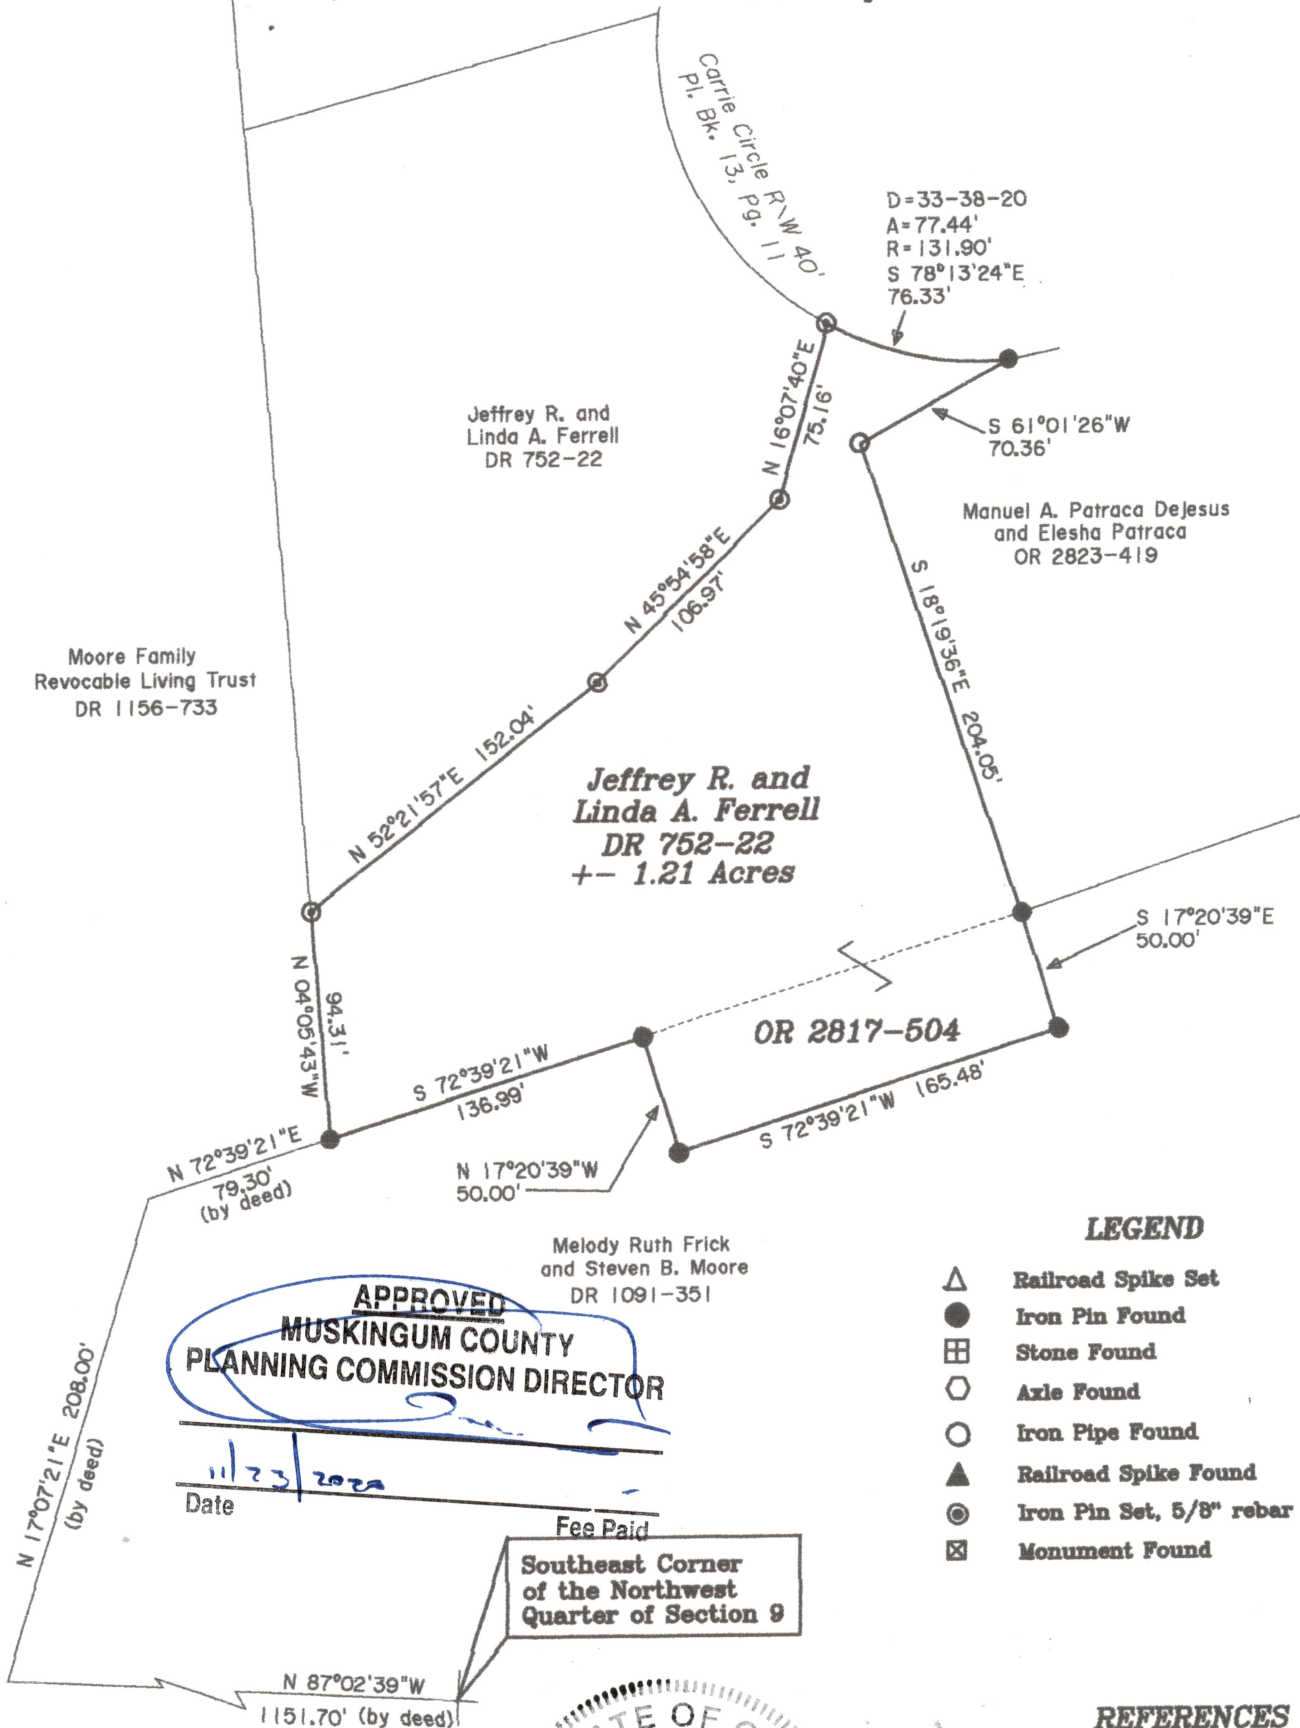

APPROVED
MUSKINGUM COUNTY
PLANNING COMMISSION DIRECTOR

Date 11/23/2022

Fee Paid
Southeast Corner
of the Northwest
Quarter of Section 9

LEGEND

- △ Railroad Spike Set
- Iron Pin Found
- ⊞ Stone Found
- Axle Found
- Iron Pipe Found
- ▲ Railroad Spike Found
- ⊙ Iron Pin Set, 5/8" rebar
- ⊠ Monument Found

REFERENCES

DR 752-22
DR 1091-251
Previous
Survey by P.
Dinan


PARCEL NO.

All of: 73-24-02-27-001 0.19 Acres
Part of: 73-24-02-29-000 +- 1.02 Acres

DESCRIPTION


APPROVED

By: *Signature*

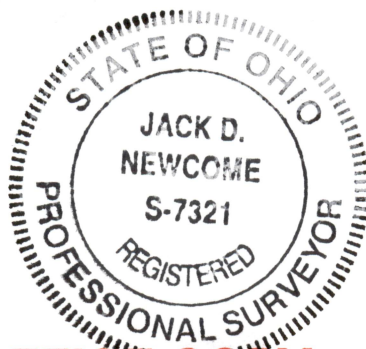

OFFICE COPY
NOT RECORDABLE
Signature
Date 11-04-20

Reg. Surveyor No. 7321

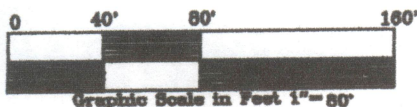

Newcome Surveying Company
6515 Ballard Road
Nashport, Ohio
740-452-5796