


Reduced copy, not to scale. L
copy available in the Muskingum
County Engineer's Map Dept.

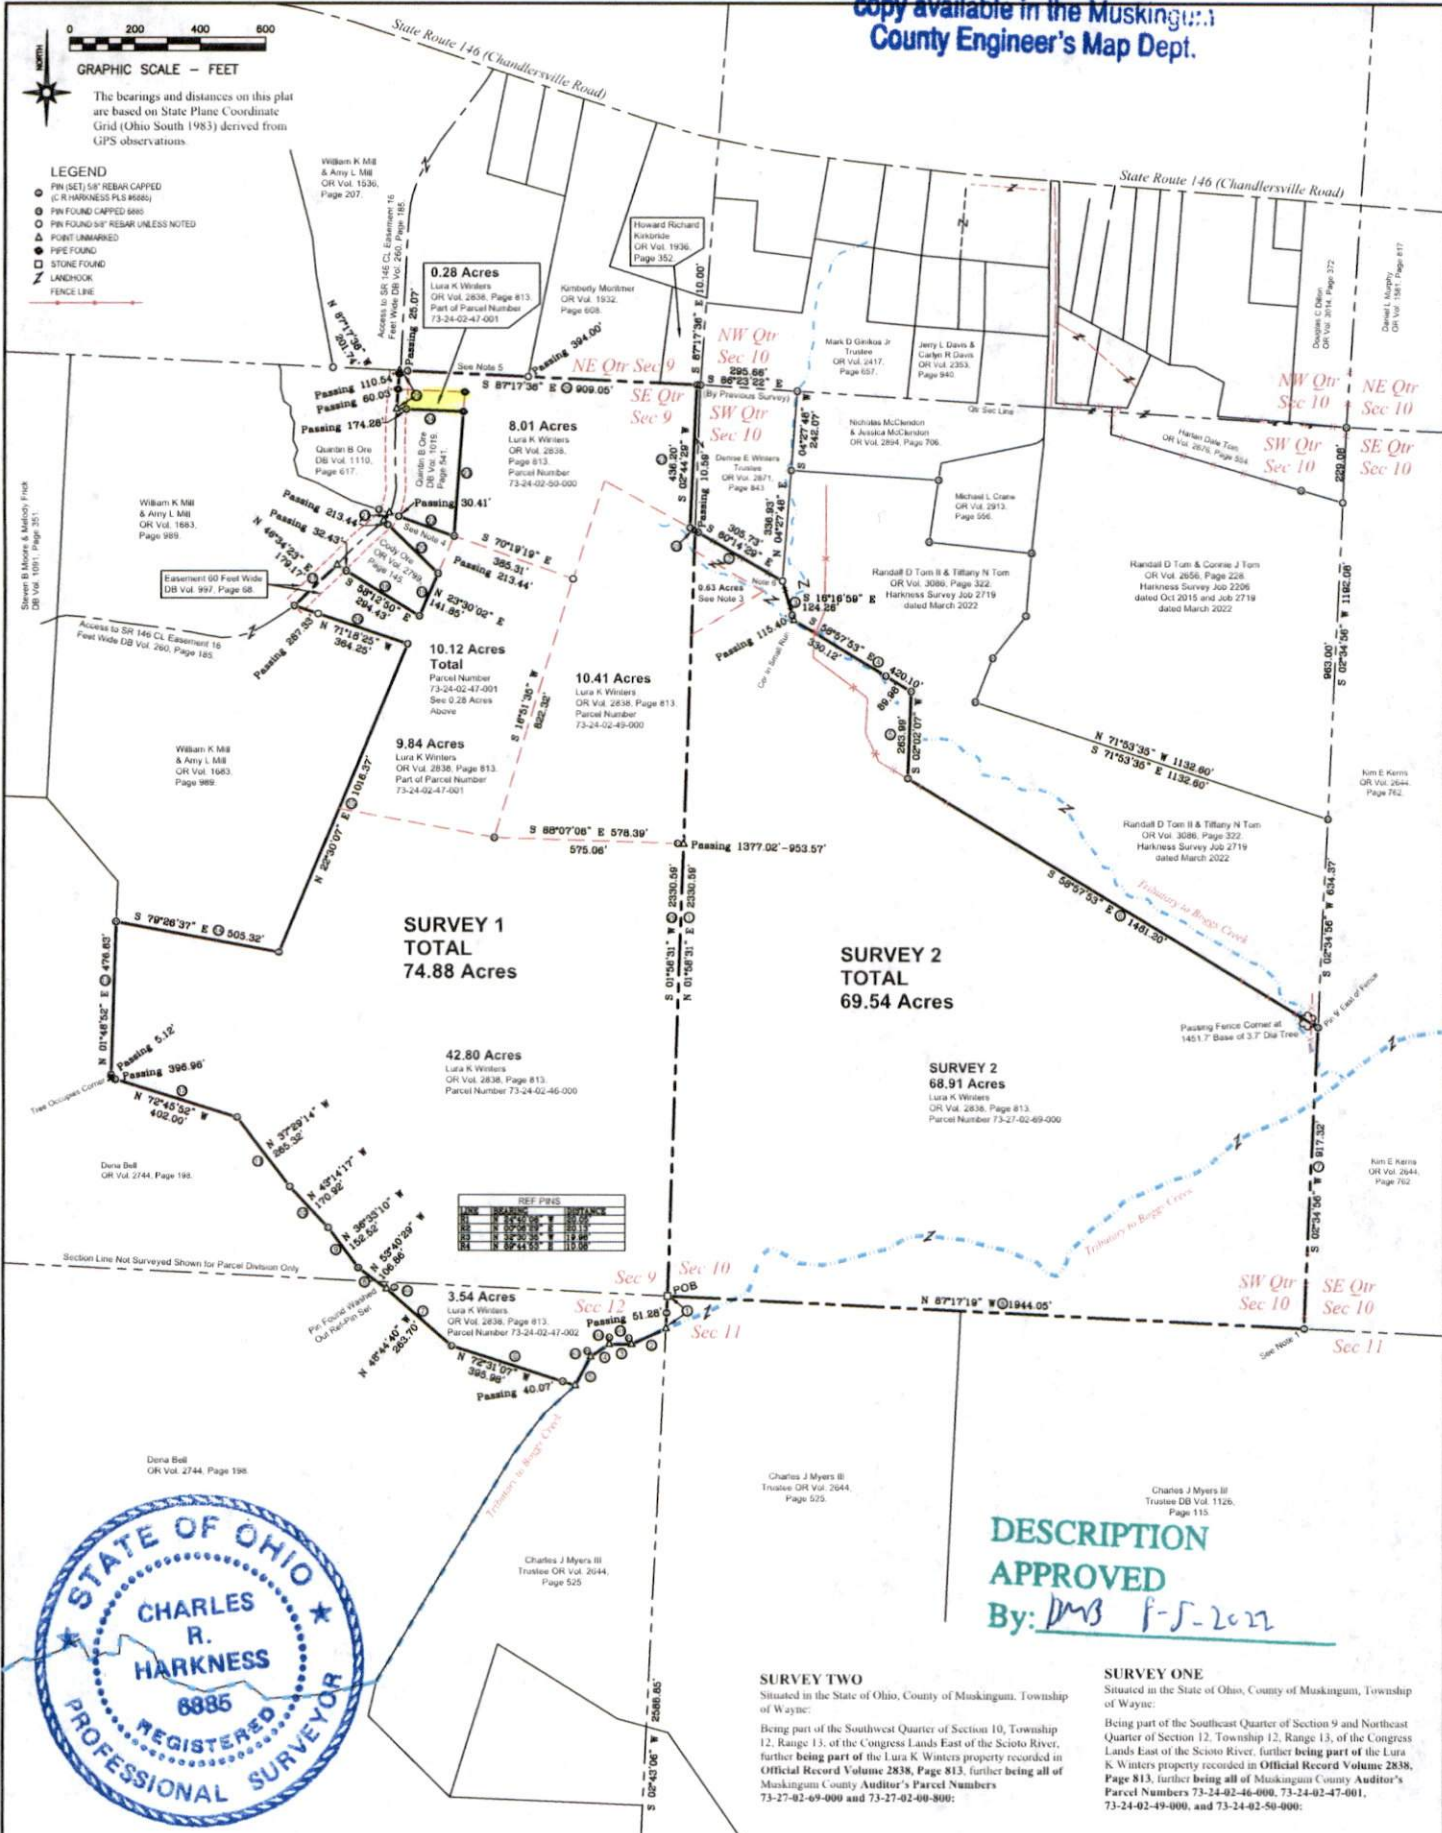

DESCRIPTION
APPROVED
By: *DMB f-j-2021*

SURVEYOR'S NOTES AND REFERENCES:
Muskingum County Tax Maps and Orthophotos of the area.
General Note: Prior surveys in the area completed by Charles R. Harkness PLS #6885 were reported with ground distances and have been revised to grid distances for this survey.

SURVEY TWO
Situated in the State of Ohio, County of Muskingum, Township of Wayne:

SURVEY ONE
Situated in the State of Ohio, County of Muskingum, Township of Wayne:



SURVEY FOR: Lura K Winters Estate
DRAWN: July 2022
DATE: July 2022
Job# 2744
Plat #01

HARKNESS SURVEYING & MAPPING, INC.
8205 OLD TOWN ROAD
ROSEVILLE, OHIO 43777
PHONE/FAX (740) 849-0122
Jude Harkness
Surveyor/Plat
2021

**OFFICE COPY
NOT RECORDED**