

Office Copy

DESCRIPTION OF SURVEY FOR (RODNEY ARCHER EX. OF ESTATE) FRANCES FREEMAN

Situated in the State of Ohio, County of Muskingum,
Township of Wayne, Northwest Quarter of Section #10, Township
#12, Range #13, of the Congress Lands East of the Scioto River:


TRACT #1
73-27-01-07-001 Being that part of the First Parcel as described in the
prior deed reference Vol. 508, Page 559, lying East of the
extended line between Lots #9 and #10 of Hillview Subdivision
as recorded in Plat Book 9, Page 8-A of the Plat records of
said County, also being part of Muskingum County Auditor's
Parcel Number 73-73-27-01-⁰⁷16-000, and more particularly
described as follows;

Beginning at a metal fence post (found) at the Northeast
corner of Lot #16 of said Hillview Subdivision; thence along
the North line of said subdivision N 84 12 06 W 569.15 feet
to an iron pin (set) at the Northwest corner of said Lot #10;
thence extending the West Line of said Lot #10 N 06 26 37 E
612.36 feet to an iron pin (set) on the North line of said
First Parcel; thence along the North line of said First Parcel
N 89 39 40 E 506.44 feet to an iron pin (set) at the Northeast
corner of said First Parcel; thence along the East line of
said First Parcel S 00 45 43 W 669.05 feet to the place of
beginning containing 7.889 acres.


TRACT #2
73-27-01-07-002 Being that part of the First Parcel as described in the
prior deed reference Vol. 508, Page 559, lying West of the
extended line between Lots #9 and #10 of Hillview Subdivision
as recorded in the Plat Book 9, Page 8-A of the Plat records of
said County, also being part of Muskingum County Auditor's
Parcel Number 73-73-27-01-⁰⁷16-000, and more particularly
described as follows;

Office Copy
 SURVEY PLAT FOR (RODNEY ARCHER EX. OF ESTATE) FRANCES FREEMAN

JOB #185
 PLAT #01

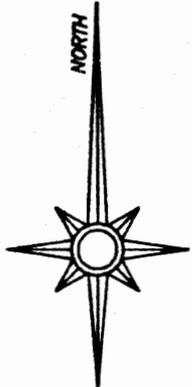

The bearings on this plat are based on the West line of Section #10 as shown on the Plat of Hillview Subdivision recorded in Plat Book 9, Page 8-A of said County's Records.

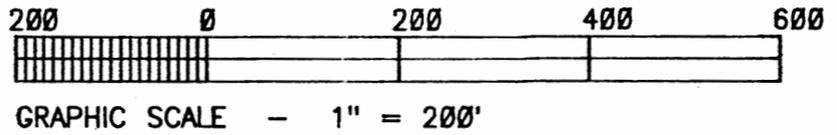


LEGEND

- △ Metal Fence Post (found)
- ⊠ Axle (found)
- Iron Pipe (found)
- Iron Pin (found)
- ⊕ Railroad Spike (found)
- ⊕ Nail (found)
- Iron Pin (set) 5/8" rebar 34" in length with aluminum identification cap (C R Harkness R S 6885).

Situated in the State of Ohio, County of Muskingum, Township of Wayne, Northwest Quarter of Section #10, Township #12, Range #13, of the Congress Lands East of the Scioto River:

Tract #1, Being that part of the First Parcel as described in the prior deed reference Vol. 508, Page 559, lying East of the extended line between Lots #9 & #10 of Hillview Subdivision as recorded in Plat Book 9, Page 8-A of the Plat records of said County, also being part of Muskingum County Auditor's Parcel Number 73-73-27-01-16-000.
 Tract #2, Being that part of the First Parcel as described in the prior deed reference Vol. 508, Page 559, lying West of the extended line between Lots #9 & #10 of Hillview Subdivision as recorded in Plat Book 9, Page 8-A of the Plat records of said County, also being part of Muskingum County Auditor's Parcel Number 73-73-27-01-16-000.

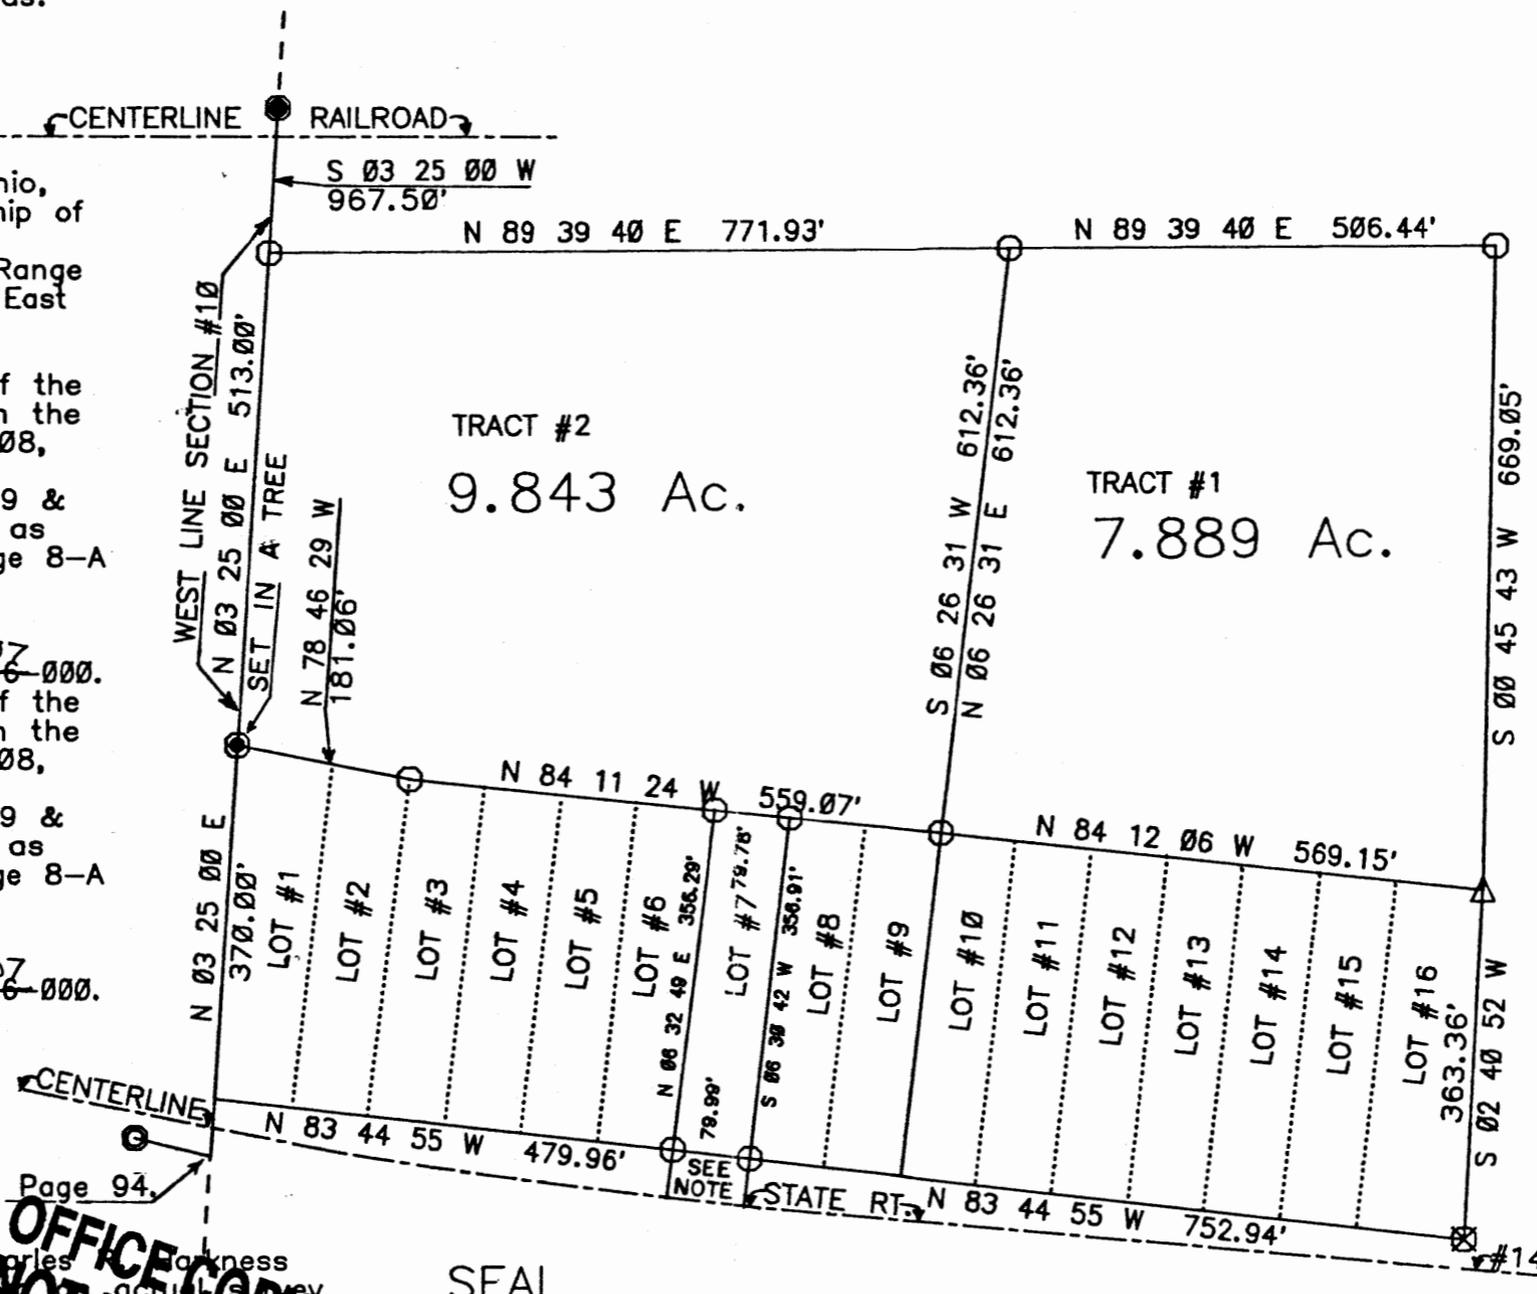

REFERENCES NOT SHOWN OR LISTED:
 Deed Books Vol. & Page (929-173), (962-249), (805-94), (929-143), Also a Muskingum County Tax Map of the area on a USGS 7.5 MIN. Quad. Map (Zanesville East)

NOTE: Iron Pins (Set) are feet from the C/L of said State Route, Right-of-Way assumed to be 30 feet.

DESCRIPTION APPROVED FOR AUDITOR'S TRANSFER

BY _____

NE Cor Deed Book Vol. 805, Page 94.

This plat was prepared by Charles R. Harkness Registered Surveyor #6885 from actual survey completed on May 15, 1987.

OFFICE COPY
 NOT RECORDABLE
 Charles R. Harkness

SEAL