



Carlwick Acres #2
Pb. 15, Pg. 13

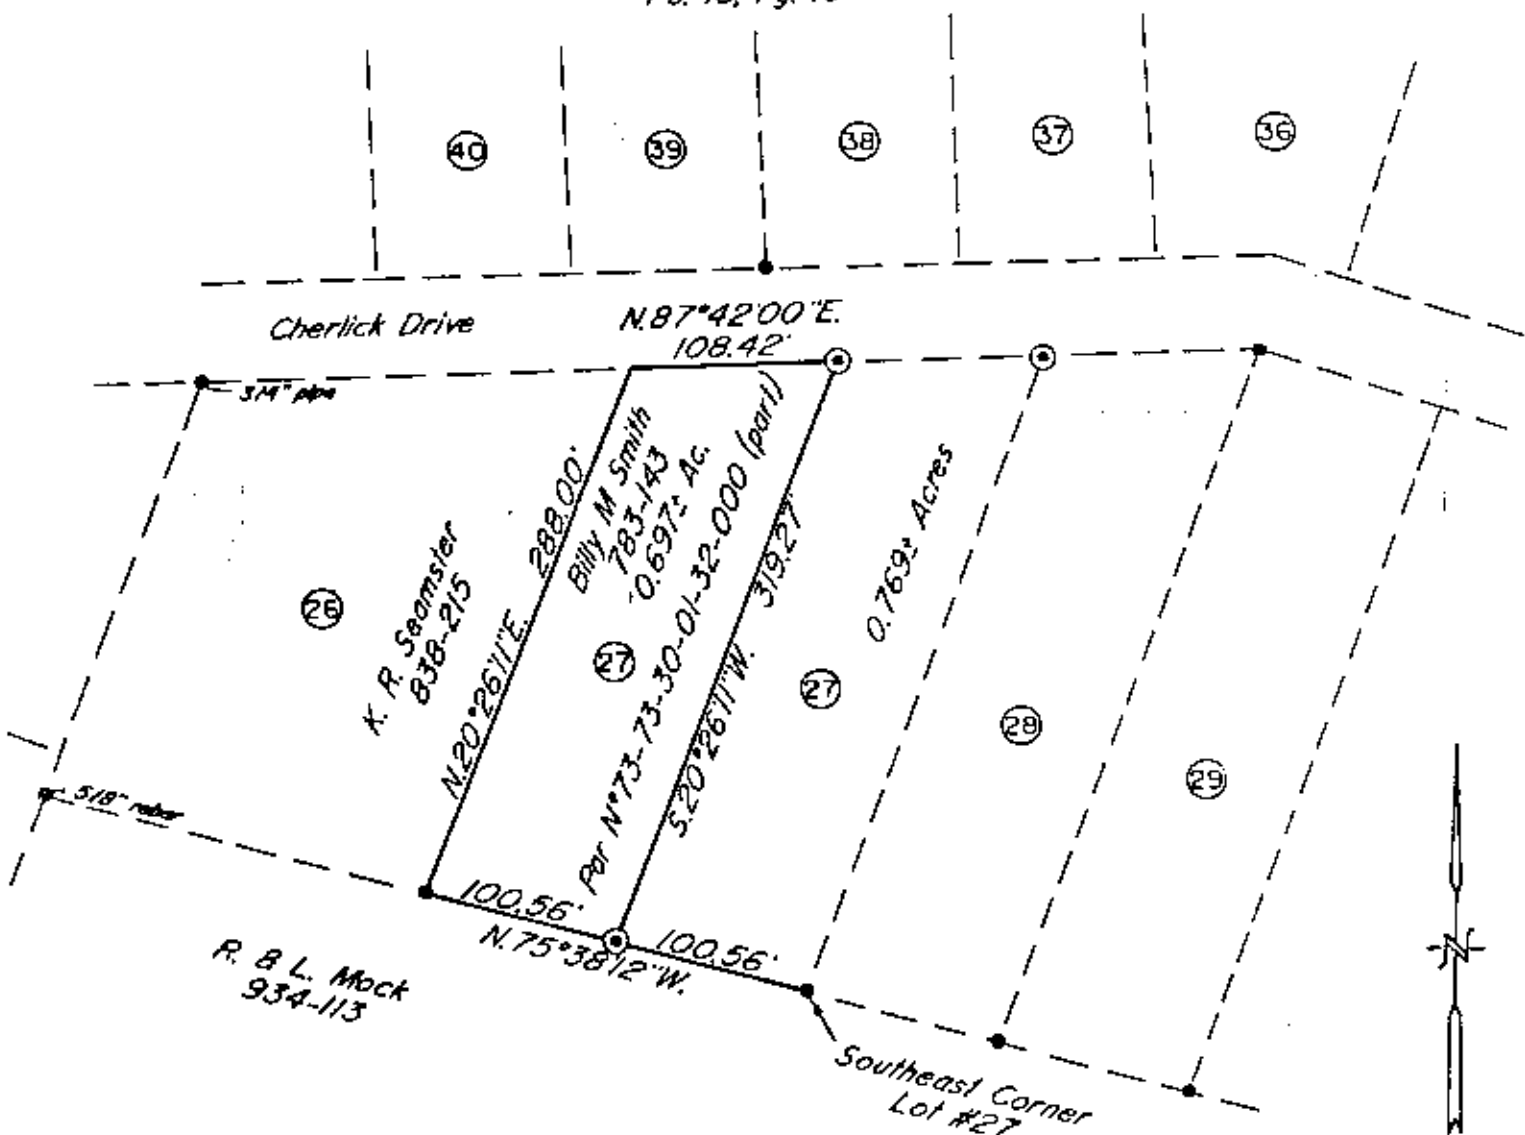

Bearings are based on the Plat Bearings of Carlwick Acres #2 as recorded in Plat Book 15, Pg. 13.

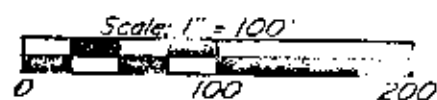

- ~ Existing Iron Pin ($\frac{1}{2}$ " pipe unless otherwise noted)
- ⊙ ~ Iron Pin Set ($\frac{5}{8}$ " x 30" rebar w / plastic id. cap)

Being a part of Lot #27 of Carlwick Acres #2 as recorded in Pb. 15, Pg. 13 of the Muskingum County Plat Records; Situated in the Northwest Quarter of Section 7, Township 13, Range 12, of the Congress Lands East of the Scioto River, Wayne Township, Muskingum County, Ohio.

Research

Vol. 783 Pg. 143
Vol. 838 Pg. 215
Vol. 934 Pg. 113
Pb. 15 Pg. 13
Muskingum County Tax Map

I hereby certify to the best of my knowledge, information, and belief, the above plat and survey to be correct as prepared by me, this 12th day of July 1993, on an actual field survey completed on the 1st day of August 1988.

W. J. BIEDENBACH
Reg. Surveyor #5718



DESCRIPTION APPROVED
FOR AUDITOR'S TRANSFER

BY W. J. Biedenbach
7-19-93

W. J. BIEDENBACH & ASSOC. SURVEYING & MAPPING ZANESVILLE, OHIO (614) 453-4850	
Drawn by: SDD	Date: 7-12-93
Scale: 1" = 100'	Checked by: <u>30</u>
Job No: 3643	B. Smith