



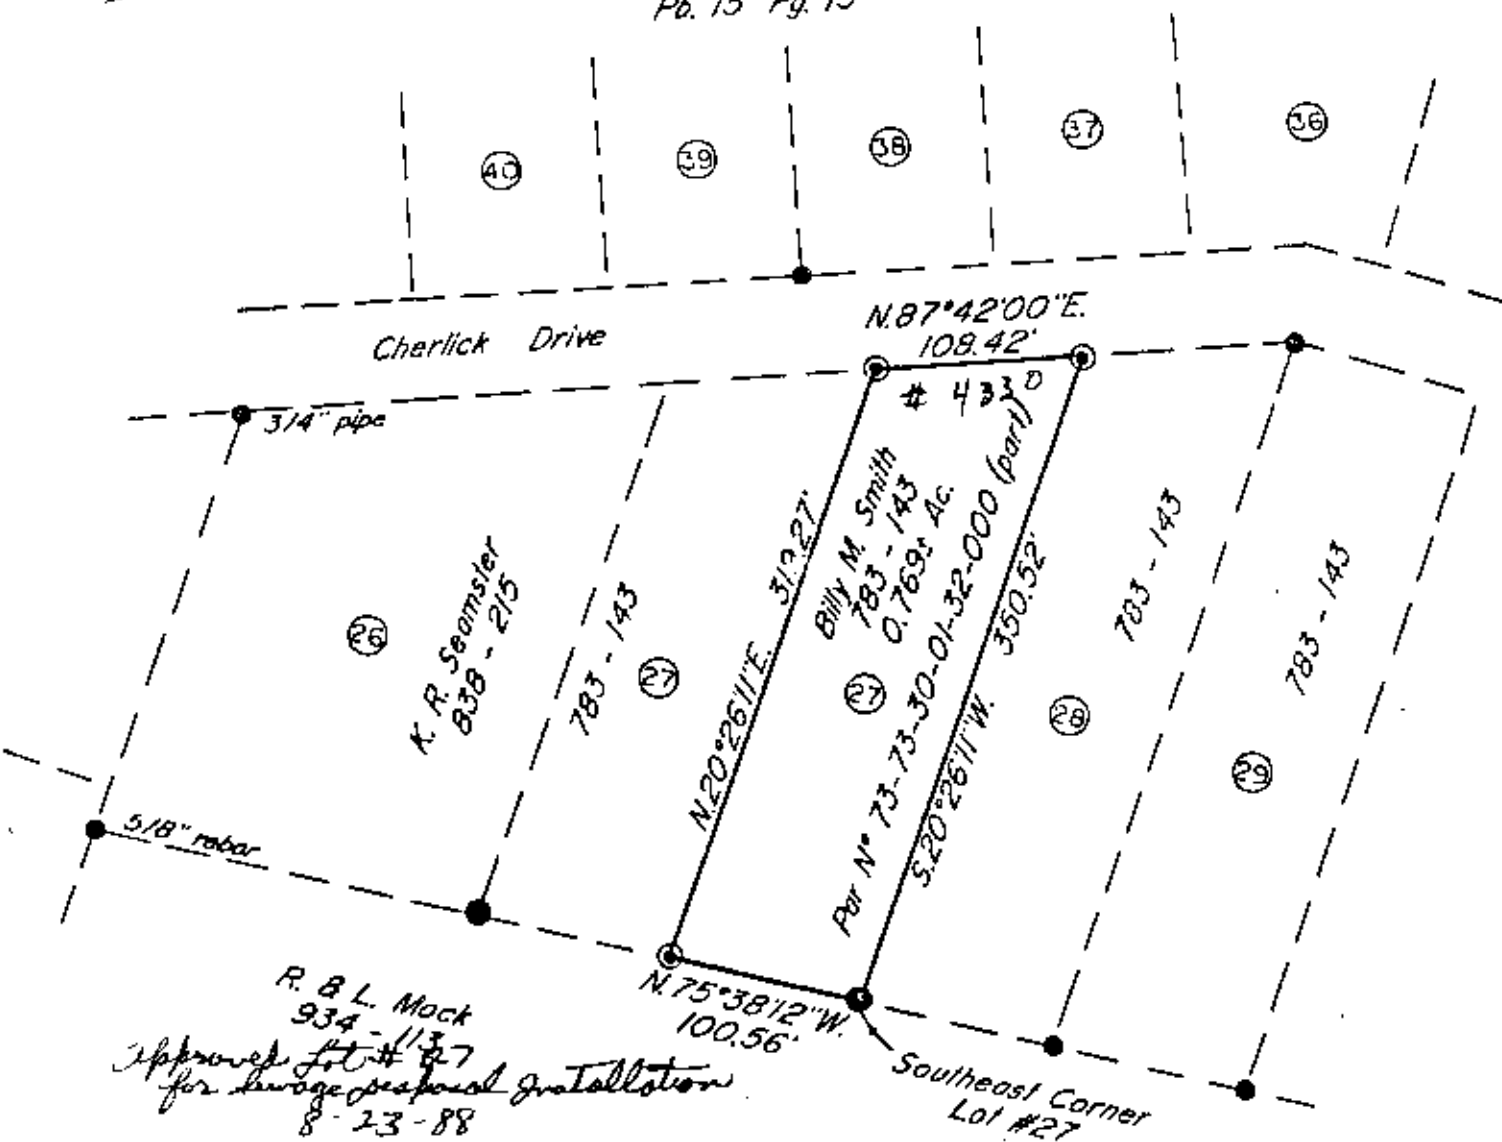

ZANESVILLE MUSKINGUM COUNTY
HEALTH DEPARTMENT
205 NORTH SEVENTH STREET
ZANESVILLE, OHIO 43701

Bearings are based on the Plat Bearings of
Carlwick Acres #2 as recorded in Plat Book 15
Page 13.

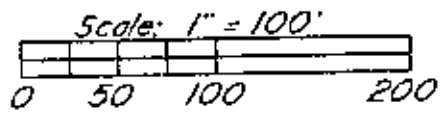

- Existing Iron Pin (1/2" pipe)
- ⊙ Iron Pin Set (5/8" x 30" rebar w/ plastic lid cap)

Being a part of Lot #27 of Carlwick Acres
#2 as recorded in the Muskingum County Plat
Records; Situated in the Northwest Quarter of
Section 7, Township 13, Range 12, of the Congress
Lands East of the Scioto River, Wayne Township,
Muskingum County, Ohio.

Research

Vol. 783 Pg. 143
Vol. 838 Pg. 215
Vol. 957 Pg. 113
Pb. 15 Pg. 13
Muskingum County Tax Map

I hereby certify to the best of my knowledge
and believe the above plat and survey to be
correct as prepared by me, this 22nd day of
August 1988.

**OFFICE COPY
NOT RECORDED**



DESCRIPTION APPROVED
FOR AUDITOR'S TRANSFER

BY J. L. Grand
8-24-88

W. J. BIEDENBACH & ASSOC. SURVEYING & MAPPING ZANESVILLE, OHIO (614) 453-4850	
Drawn by: SDD	Date: 8-22-88
Scale: 1" = 100'	Checked by: <u>BD</u>
Job N°: 2883	B. Smith