


L. PETER DINAN & ASSOCIATES
27 SOUTH SIXTH STREET
ZANESVILLE, OHIO

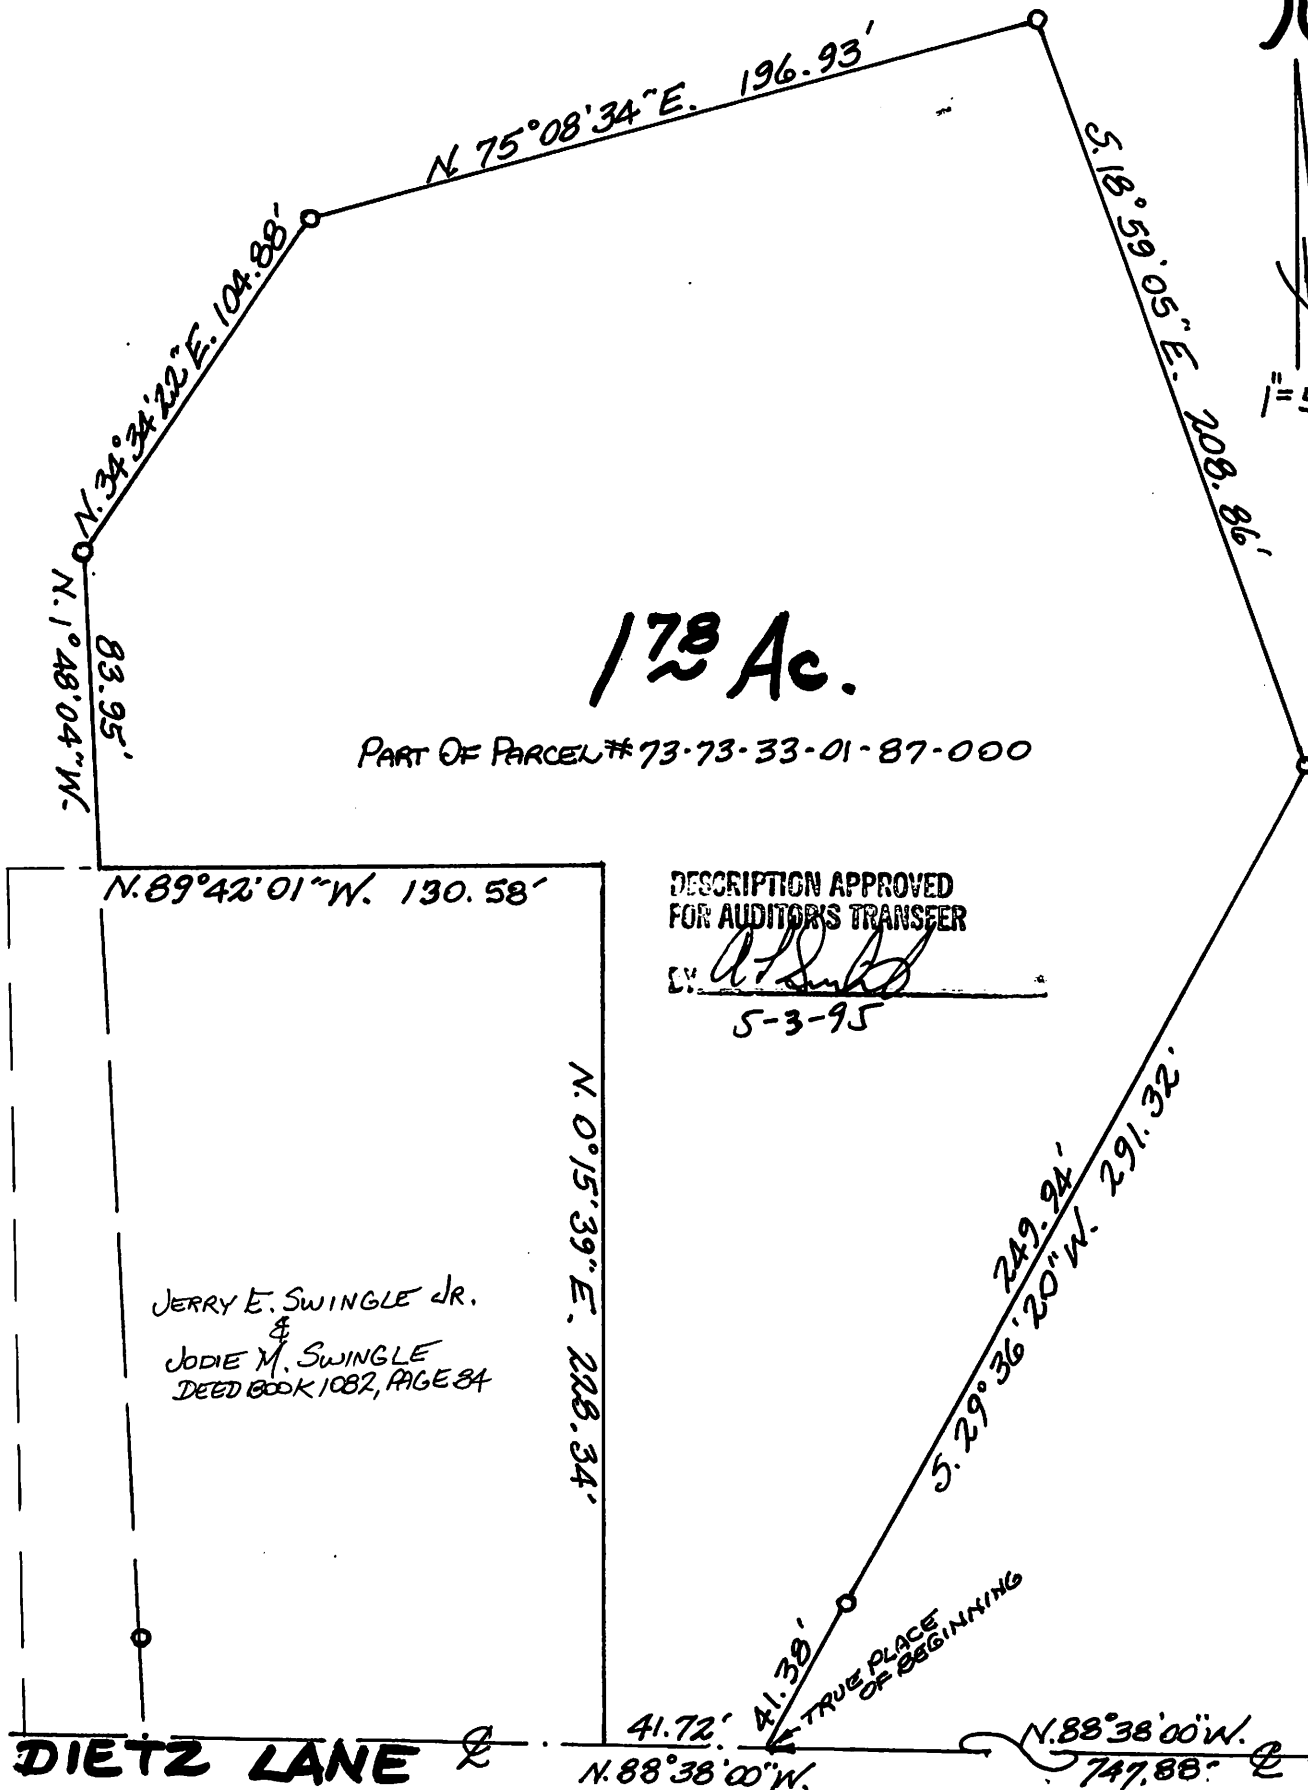

DESCRIPTION APPROVED
FOR AUDITOR'S TRANSEER

BY [Signature]
5-3-95

JERRY E. SWINGLE JR.
&
JODIE M. SWINGLE
DEED BOOK 1082, PAGE 84

DIETZ LANE

PART OF
N.E. QTR. SEC. 15
TWP. 12, R. 13
WAYNE TOWNSHIP
MUSKINGUM CO. OHIO

S.E. CORNER
N.E. QUARTER
SECTION 15 AS
SHOWN ON RECORDED
PLAT OF FAIRBANKS
ESTATES SUB.
PLAT BOOK 12, PAGE 5

APRIL 28, 1995 **WAYNE**