


Ohio CITY
 Muskingum SUBDIVISION
 SHIP Wayne PLAT BOOK PAGE
 TION Pt. SE 1/4 Sec. 14 T. 12 R. 13 DEED VOL. 1111 PAGE 483
 Y PLAT FOR ROBERT Ellerman PARCEL #2

bearings shown herein are based upon:
 Vol. 1050 Pg. 528

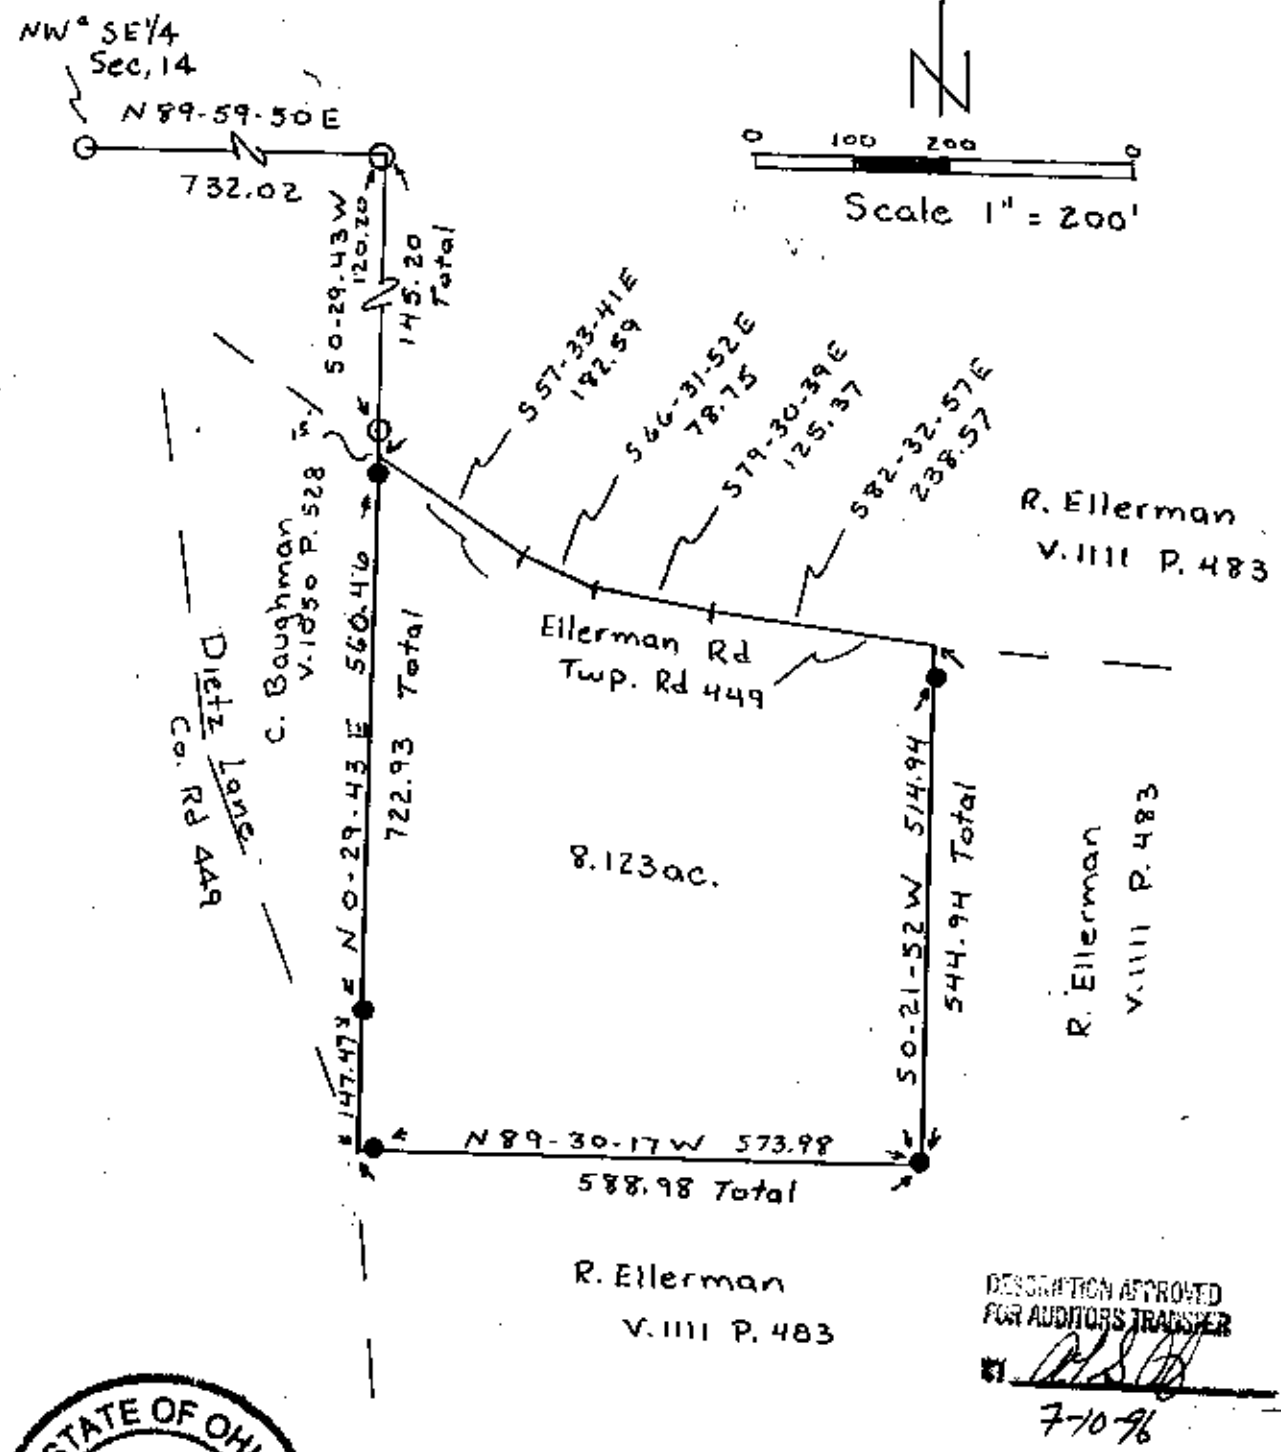

DESCRIPTION APPROVED
 FOR AUDITORS TRANSFER
 7-10-96

LEGEND: Iron pin set ●
 Iron pin found ○
 Stone found ■
 Axis found ⊙
 R/R Spike found △
 Iron pins set are 5/8" rebar w/plastic i.d. cap.

Auditor's parcel # Pt. of 73-73-36-01-14.000
 This plat, drawn on June 28, 1996 by
 Terry J. Finley, Ohio Registered
 Surveyor #7222, is based on an
 actual survey.
OFFICE COPY
NOT RECORDBABLE
 Terry J. Finley

Terry J. Finley, P.S.
Surveying & Mapping
 155 Mockingbird Hill
 Zanesville, OH 43701