

PARCEL NO.
Part of: 73-36-01-14-003(±0.029 ac.)

73-36-01-14-002
Christopher Paul Zemba &
Kathleen Zemba
OR 1649-761

NE Cor., SE Qtr. Sec. 14

SITUATED IN
The State of Ohio, County of Muskingum
Township of Wayne, and being a part
of the Southeast Quarter of Section 14, T12, R13.

BASIS OF BEARING

Bearings & distances are based on State Plane Grid
Coordinates, NAD83, Ohio South, per GPS Observation.


REFERENCES

* As Noted on Plat
www.muskingumcountyauditor.org
www.mceo.org
<http://recorder.muskingumcounty.org>

LEGEND

- Iron Pin Found
- Iron Pin Set, 5/8" rebar stamped "MCPEEK 8517"
- ▲ Railroad Spike Set

APPROVED
MUSKINGUM COUNTY
PLANNING COMMISSION DIRECTOR

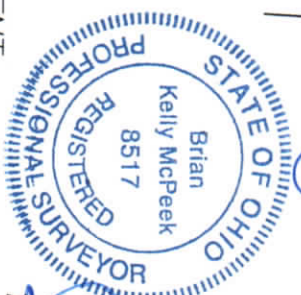


OFFICE COPY
NOT RECORDABLE

Brian Kelly McPeck
Reg. Surveyor No. 8517

Date 11/23/15

Date


Fee Paid

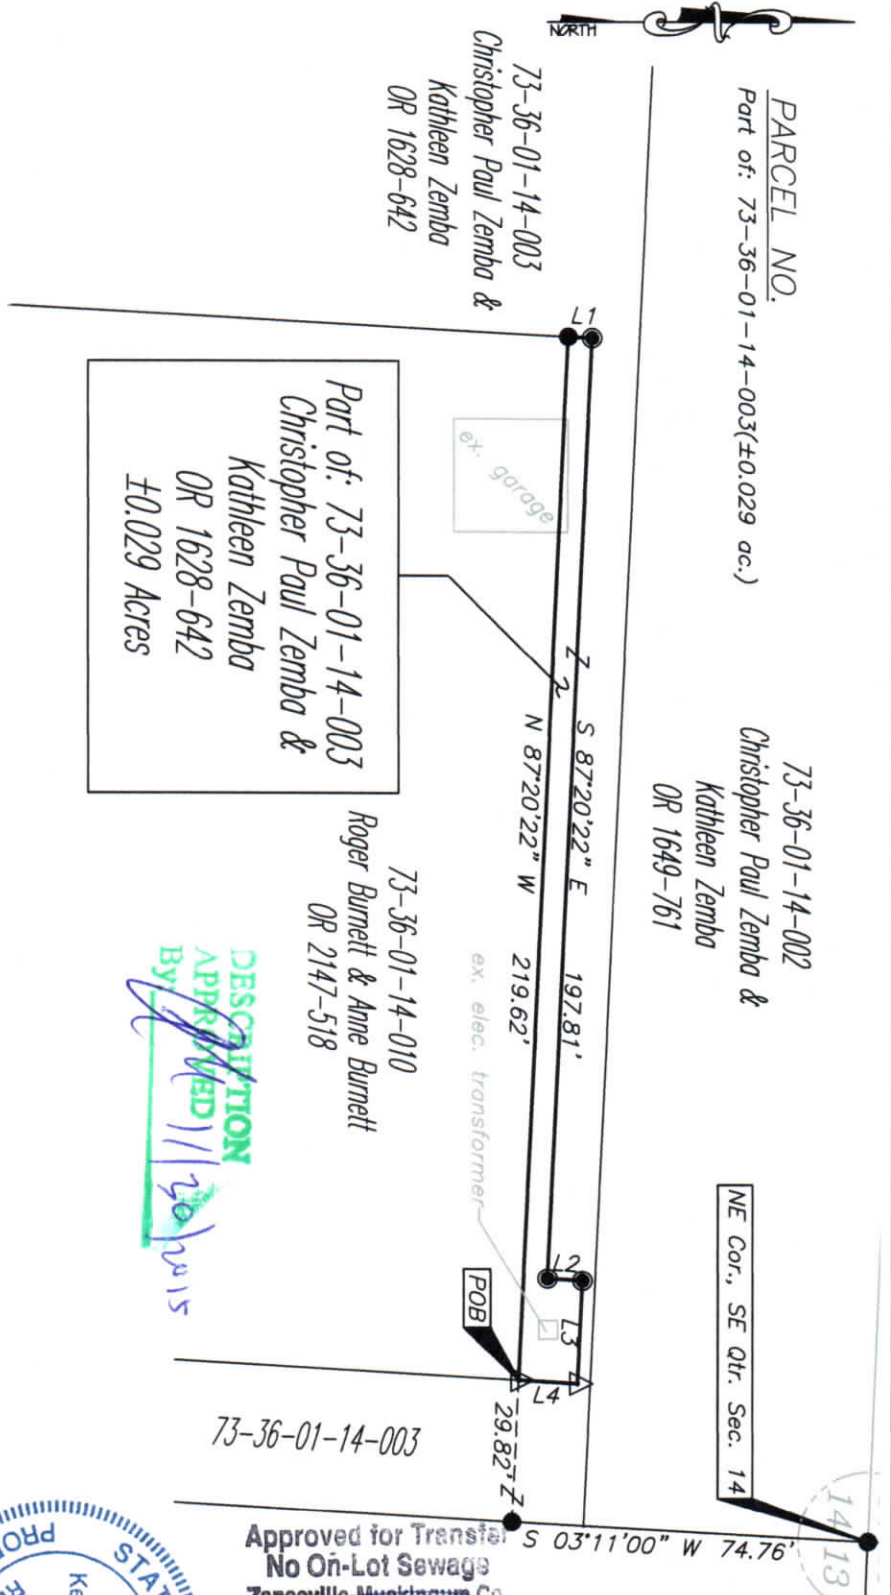

LINE TABLE

LINE	BEARING	DISTANCE
L1	N 02°59'25" E	5.02'
L2	N 03°36'38" E	7.33'
L3	S 87°20'08" E	21.78'
L4	S 03°13'17" W	12.33'

GRAPHIC SCALE

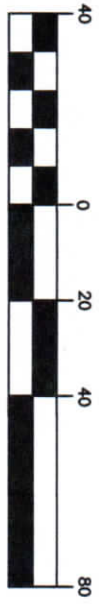

(IN FEET)
1 inch = 40 ft.



www.mcpecklandsurveying.com
email: brian@mcpecklandsurveying.com
340 Robin Hood Ln., Zanesville, Oh 43701 * 740.704.6073