

SITUATED IN

The State of Ohio, County of Muskingum, Township of Wayne, being part of the South Half of Section 9, North Half of Section 12 & the Northeast Quarter of Section 13, T12N, R13W.


BASIS OF BEARING

Bearings are based on State Plane Grid Coordinates, NAD83, Ohio South, per GPS Observation.

LEGEND

- Unmarked Point
- Iron Pin Found
- ⊙ Iron Pin Set (5/8" MCPEEK PS 8517)
- ⊕ Fence Post
- △ RR Spike Found
- ⊠ Stone Found
- Z- Property Hook
- ⊠ 1.5" Square Rod

Reduced copy, not to scale, Larger copy available in the Muskingum County Engineer's Map Dept.

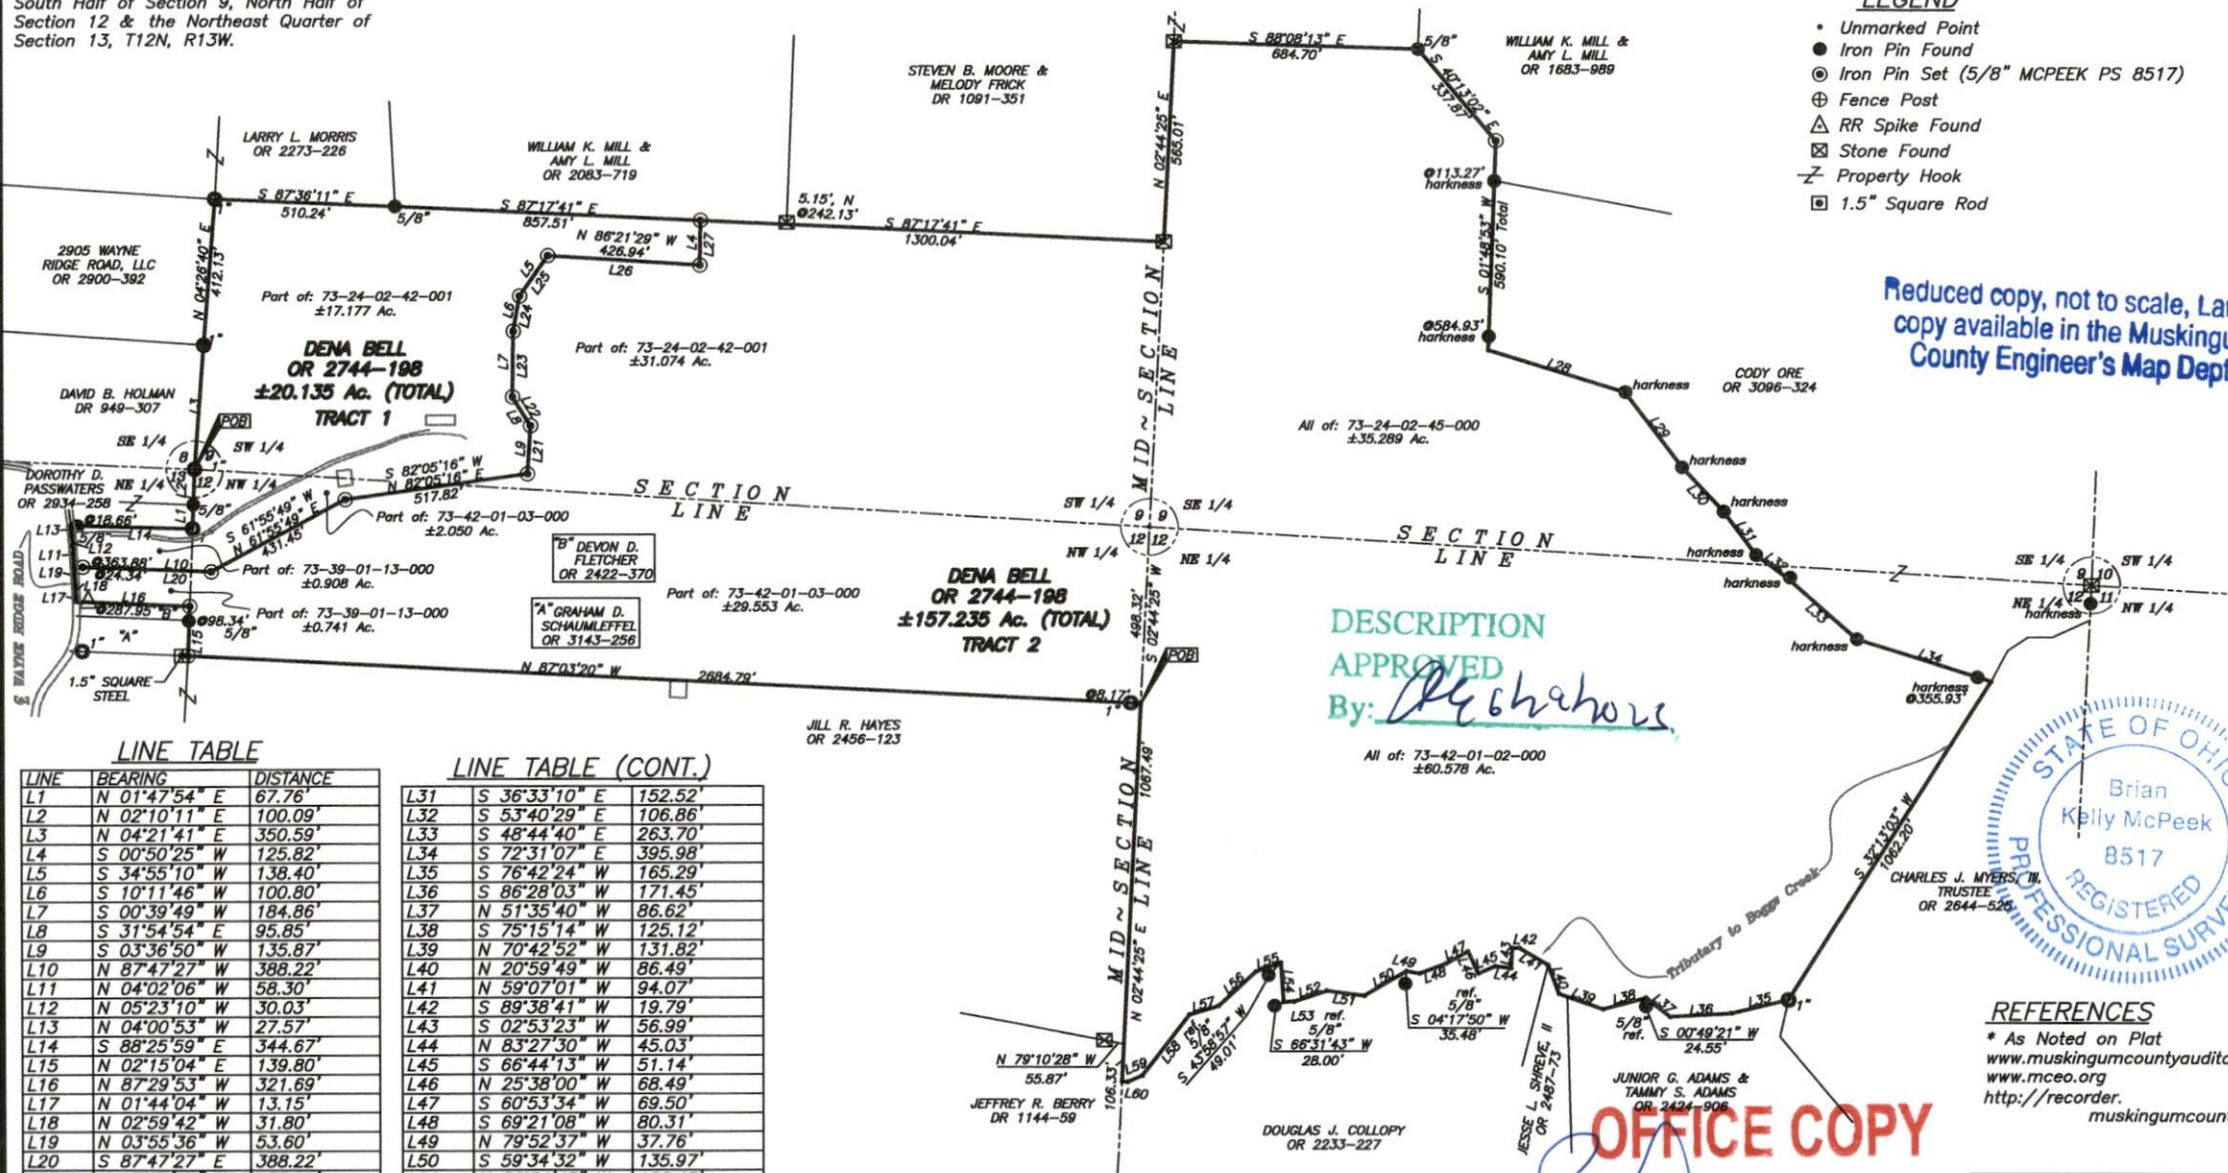


DESCRIPTION APPROVED By: *Reckhow*



REFERENCES

* As Noted on Plat
www.muskingumcountyauditor.org
www.mceo.org
http://recorder.muskingumcounty.org

OFFICE COPY NOT RECORDABLE

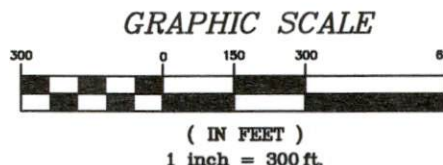

This plat was prepared by McPeck Land Surveying, LLC in accordance with Chapter 4733-37 of the Administrative Code, and is intended to be used for the legal transfer of the property described and does not intend to describe all or any easements of record, nor encroachments unless otherwise intended.

MCPECK LAND SURVEYING LLC
www.mcpecklandsurveying.com
email: brian@mcpecklandsurveying.com
1705 East Pike, * Zanesville, Oh 43701 * 740.704.6073