

base of bearings is Grid from Ohio South NAD 83
State Plane Coordinate System using GPS

Corrected with OPUS

Ground to Grid .99993721

3/4 Pipe found in conc.

1" axle found

1" bent pipe found

5/8 x 30" rebar set
capped Graves #5792

REFERENCE LIST


OR 2591, Pg. 752

Survey - Robt. B. Pinnick #3858

Survey - S.M. Bowman #7135

Auditor's Aerial - Tax map

Zanesville East Quad.

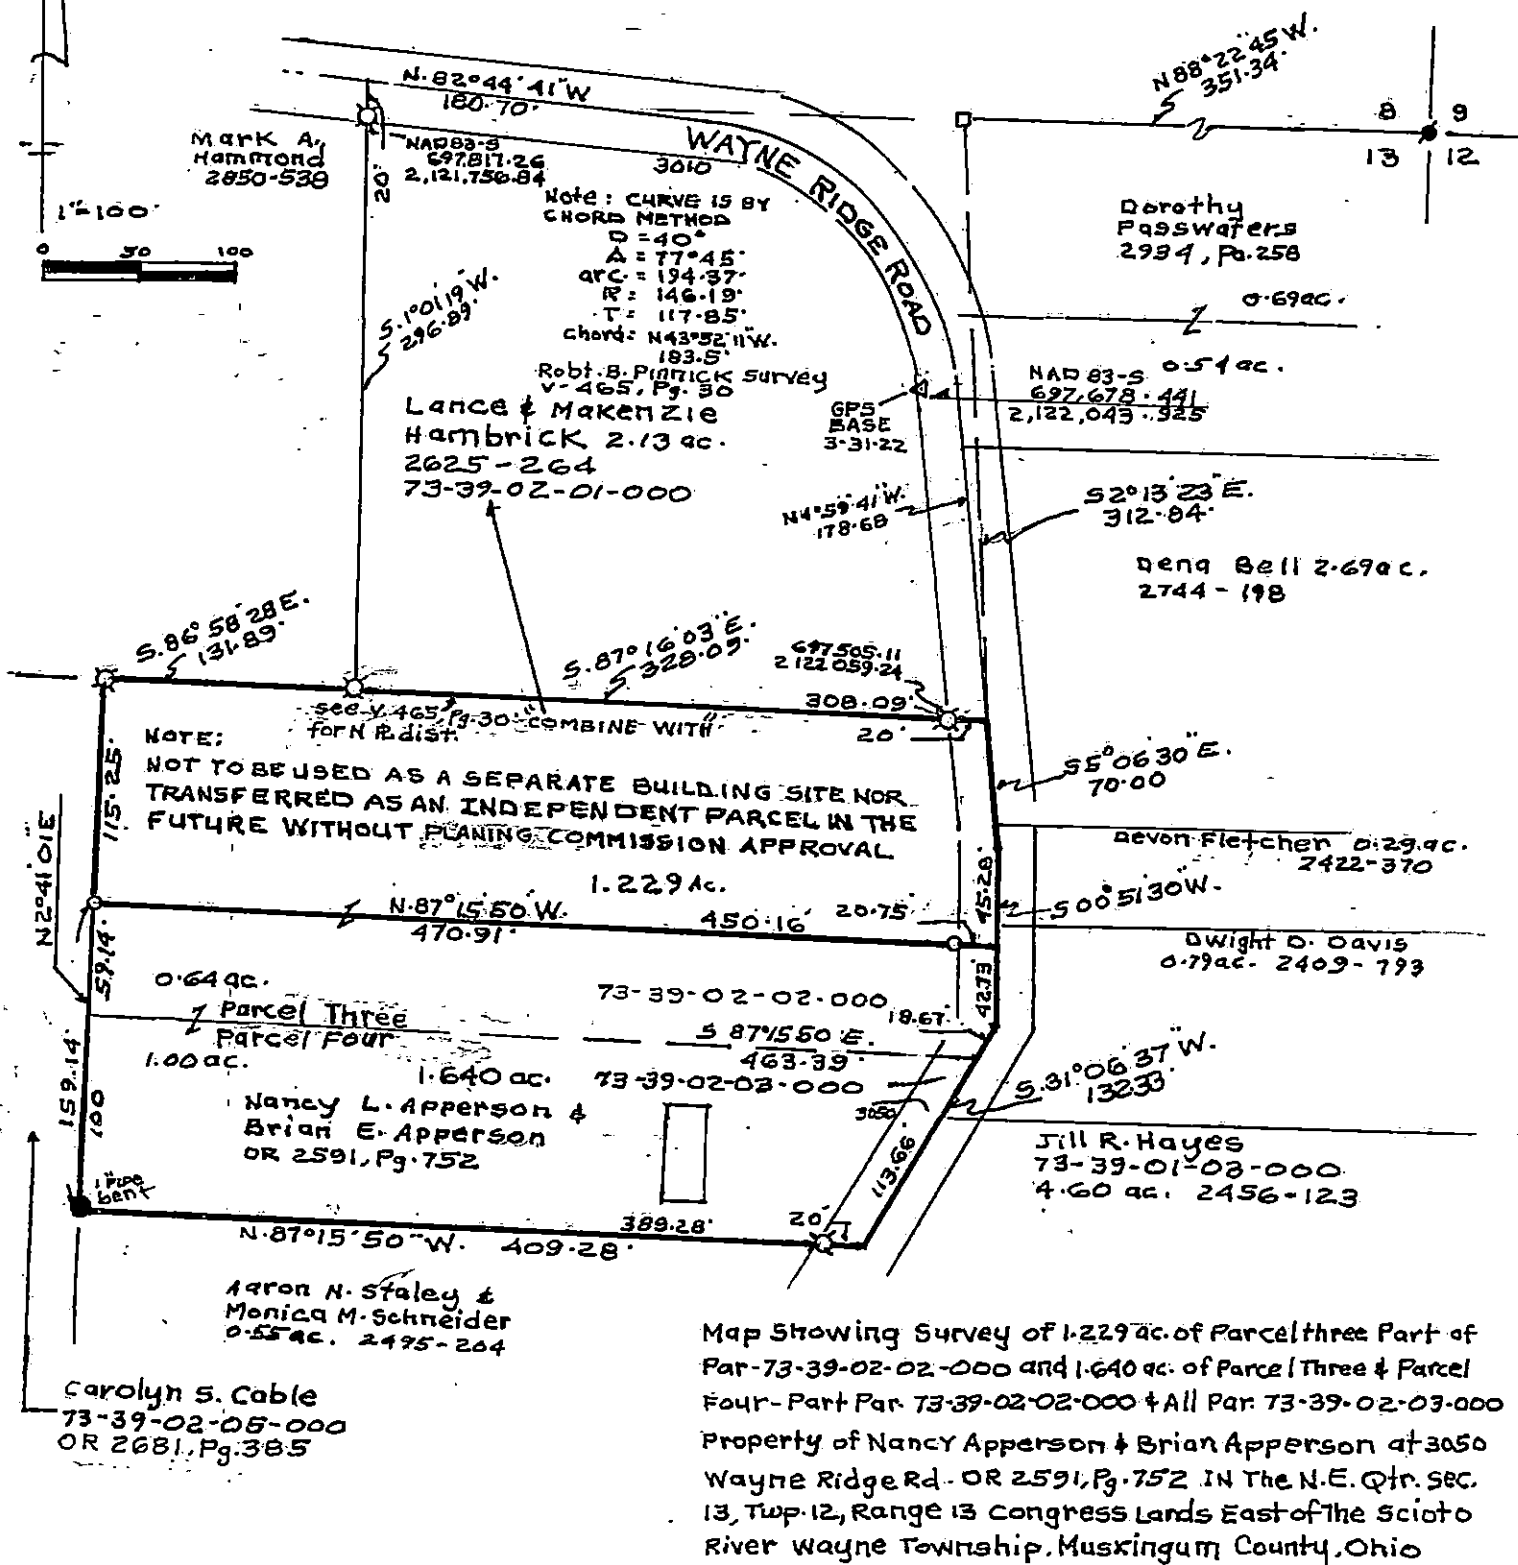

DESCRIPTION


APPROVED

By: *[Signature]*

OFFICE COPY

NOT RECORDABLE

RICHARD Max Graves
Registered Surveyor #5792
2925 Kerlo Woods Dr.
Nashport, Ohio 43830
Phone 740 454 1029
April 4, 2022

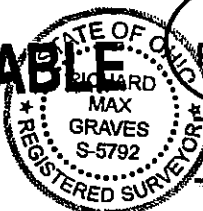

APPROVED
MUSKINGUM COUNTY
PLANNING COMMISSION DIRECTOR

Date 5/9/22

Fee Paid