

W. J. Biedenbach & Associates

3120 Lisa Lane
Zanesville, OH 43701

Surveying and Mapping

Telephone (740) 453-4850
Fax (740) 450-1000

C. GOFF

AUDITORS PARCEL NUMBER 73-73-39-02-35-000 (PART)

BEING A PART OF THE SOUTHWEST QUARTER OF SECTION 13, TOWNSHIP 12, RANGE 13, OF THE CONGRESS LANDS EAST OF THE SCIOTO RIVER, WAYNE TOWNSHIP, MUSKINGUM COUNTY, OHIO AND BEING FURTHER DESCRIBED AS FOLLOWS:

COMMENCING AT AN EXISTING IRON PIN (5/8 INCH REBAR) AT THE NORTHEAST CORNER OF THE SOUTHWEST QUARTER OF SECTION 13;

THENCE WITH THE NORTH LINE OF THE SAID SOUTHWEST QUARTER, SOUTH 89 DEGREES 57 MINUTES 35 SECONDS WEST 2686.04 FEET TO AN EXISTING IRON PIN (5/8 INCH REBAR);

THENCE WITH THE WEST LINE OF THE SAID SOUTHWEST QUARTER, SOUTH 00 DEGREES 07 MINUTES 50 SECONDS WEST 345.00 FEET TO A POINT IN THE CENTER OF TOWNSHIP ROAD 449 (ELLERMAN ROAD), SAID POINT BEING THE PLACE OF BEGINNING OF THE TRACT HEREIN INTENDED TO BE DESCRIBED, PASSING AN EXISTING IRON PIN (5/8 INCH REBAR) AT 315.00 FEET;

THENCE WITH THE SAID ROAD, SOUTH 89 DEGREES 04 MINUTES 03 SECONDS EAST 300.00 FEET TO A POINT IN THE SAID CENTER;

THENCE LEAVING THE SAID ROAD AND TRAVERSING THROUGH THE 135.341 MORE OR LESS ACRE TRACT CONVEYED TO CAROL GOFF BY DEED RECORDED IN VOLUME 1144, PAGE 905 OF THE MUSKINGUM COUNTY DEED RECORDS, THE NEXT TWO COURSES AND DISTANCES:

- 1) SOUTH 00 DEGREES 07 MINUTES 50 SECONDS WEST 181.52 FEET TO AN IRON PIN SET, PASSING AN IRON PIN SET AT 23.75 FEET;
- 2) NORTH 89 DEGREES 04 MINUTES 03 SECONDS WEST 300.00 FEET TO A POINT ON THE WEST LINE OF THE SOUTHWEST QUARTER, PASSING AN IRON PIN SET AT 295.00 FEET;

THENCE WITH THE SAID WEST LINE, NORTH 00 DEGREES 07 MINUTES 50 SECONDS EAST 181.52 FEET TO THE PLACE OF BEGINNING, PASSING AN IRON PIN SET AT 151.52 FEET.

CONTAINING 1.250 MORE OR LESS ACRES, SUBJECT TO ALL LEGAL ROAD RIGHT-OF-WAY OF TOWNSHIP ROAD 449 AND ALL OTHER APPLICABLE EASEMENTS.

ALL IRON PINS SET ARE 5/8 INCH X 30 INCH REBAR WITH PLASTIC IDENTIFICATION CAPS (BIEDENBACH PS5718-PS6923).

THE BEARINGS ARE BASED ON THE PREVIOUS SURVEY OF 2.932 MORE OR LESS ACRES AS RECORDED IN VOLUME 915, PAGE 133 OF THE MUSKINGUM COUNTY DEED RECORDS.

I HEREBY CERTIFY TO THE BEST OF MY KNOWLEDGE AND BELIEF THE SURVEY AND DESCRIPTION TO BE CORRECT AS PREPARED BY ME, THIS 2ND DAY OF SEPTEMBER 1998.

**OFFICE COPY
NOT RECORDABLE**

W. J. BIEDENBACH
REGISTERED SURVEYOR 5718

DESCRIPTION APPROVED
FOR AUDITOR'S TRANSFER

BY


9-4-98

SURVEY FOR CAROL GOFF

AUDITORS PARCEL NUMBER
73-73-39-02-35-000 (PART)

F. & C. SCHNEIDER
VOL. 949, PG. 202

NORTHEAST CORNER OF
THE SOUTHWEST QUARTER
OF SECTION 13

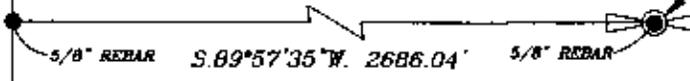

BEING A PART OF THE SOUTHWEST QUARTER OF SECTION 13,
TOWNSHIP 12, RANGE 13, OF THE CONGRESS LANDS EAST OF THE
SCIOTO RIVER, WAYNE TOWNSHIP, MUSKINGUM COUNTY, OHIO

THE BEARINGS ARE BASED ON THE PREVIOUS SURVEY OF 2.932 ±
ACRES (VOLUME 015, PAGE 133).

RESEARCH:

- VOL. 1144, PG. 905
- VOL. 1023, PG. 441
- VOL. 891, PG. 317
- VOL. 934, PG. 270
- MUSKINGUM CO. TAX MAP

LEGEND

- EXISTING IRON PIN
- ⊙ IRON PIN SET
(5/8" REBAR W/CAP)
- ANGLE POINTS
- ⊕ QUARTER CORNER



SCALE 1"=60'



S.00°07'50"W. 345.00'

315.00'

N.00°07'50"E. 181.52'

5.00'

5/8" REBAR

5/8" REBAR

CAROL GOFF
VOL. 1144, PG. 905

S.89°04'03"E. 300.00'

P.O.B.

⊕ TOWNSHIP ROAD 449
(ELLERMAN ROAD)

CAROL GOFF
VOL. 1144, PG. 905
1.250 ± ACRES

DESCRIPTION APPROVED
FOR AUDITOR'S TRANSFER

BY *WJB*
9-4-98

295.00'
N.89°04'03"W. 300.00'

CAROL GOFF
VOL. 1144, PG. 905

T. & C. PAUL
VOL. 1105, PG. 265

CAROL GOFF
VOL. 1144, PG. 905

23.75'

157.77'

S.00°07'50"W. 181.52'

I HEREBY CERTIFY TO THE BEST OF MY
KNOWLEDGE AND BELIEF THE ABOVE PLAT AND
SURVEY IS CORRECT AS PREPARED BY ME,
THIS 2nd day of SEPTEMBER, 1998.

OFFICE COPY
NOT RECORDABLE

W.J. BIEDENBACH
REGISTERED SURVEYOR #5718

W.J. BIEDENBACH & ASSOC.
SURVEYING & MAPPING
ZANESVILLE, OHIO
(614) 453-4850

DRAWN BY: AJS	DATE: 09-02-98
SCALE: 1"=60'	CHECKED BY: WJB
JOB NO: 4293	DRAWING NO: D:\4293\FISH_14