



SURVEY PLAT OF PART OF RICHARD CAW PROPERTY
STATE OF OHIO, TOWNSHIP OF WAYNE MUSKINGUM CO.
PART OF THE NORTHWEST QTR. SEC. 12 T-12,R-13
AND PART OF THE NORTHEAST QTR. SEC. 13, T-12,R-13
CONTAINING A TOTAL OF 2.276 AC.+-

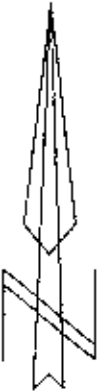


Scale: 1 in. = 80 ft.

THE BEARINGS SHOWN HEREON ARE
BASED ON THOSE SHOWN FOR
BREEZY HILL SUBD. PLAT BOOK
14 PG 115.

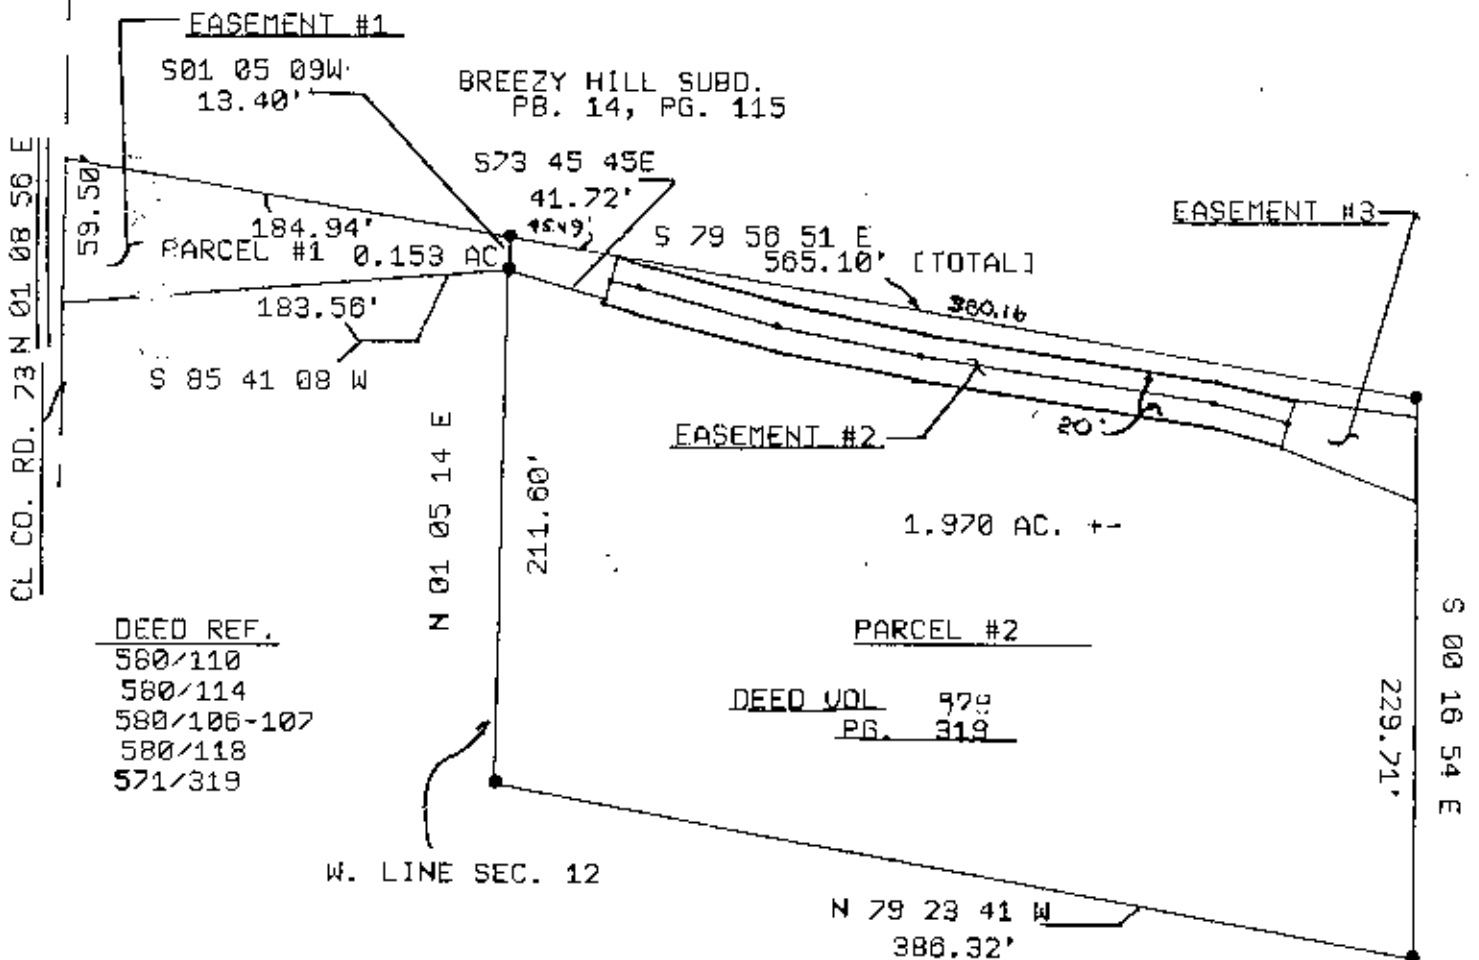

LEGEND: IRON PIN SET
 $\frac{5}{8}$ INCH REBAR WITH CAP

PARCEL #1 AUDITORS PARCEL # 73-73-39-01-14-000 0.153 AC +-
PARCEL #2 PT. OF AUDITORS PARCEL # 73-42-01-24 1.970 AC.
2.123 TOTAL

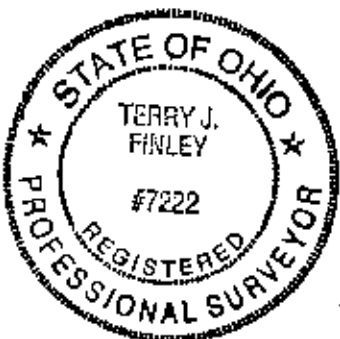

MARCH 20, 1992 TERRY J. FINLEY PS 7222

DESCRIPTION APPROVED
FOR AUDITOR'S TRANSFER

OFFICE COPY
NOT RECORDABLE
TERRY FINLEY SURVEYING & MAPPING
1321 HAZEL AVENUE
ZANESVILLE, OH 43701
614/454-8721

By: TJ Finley
7-27-92