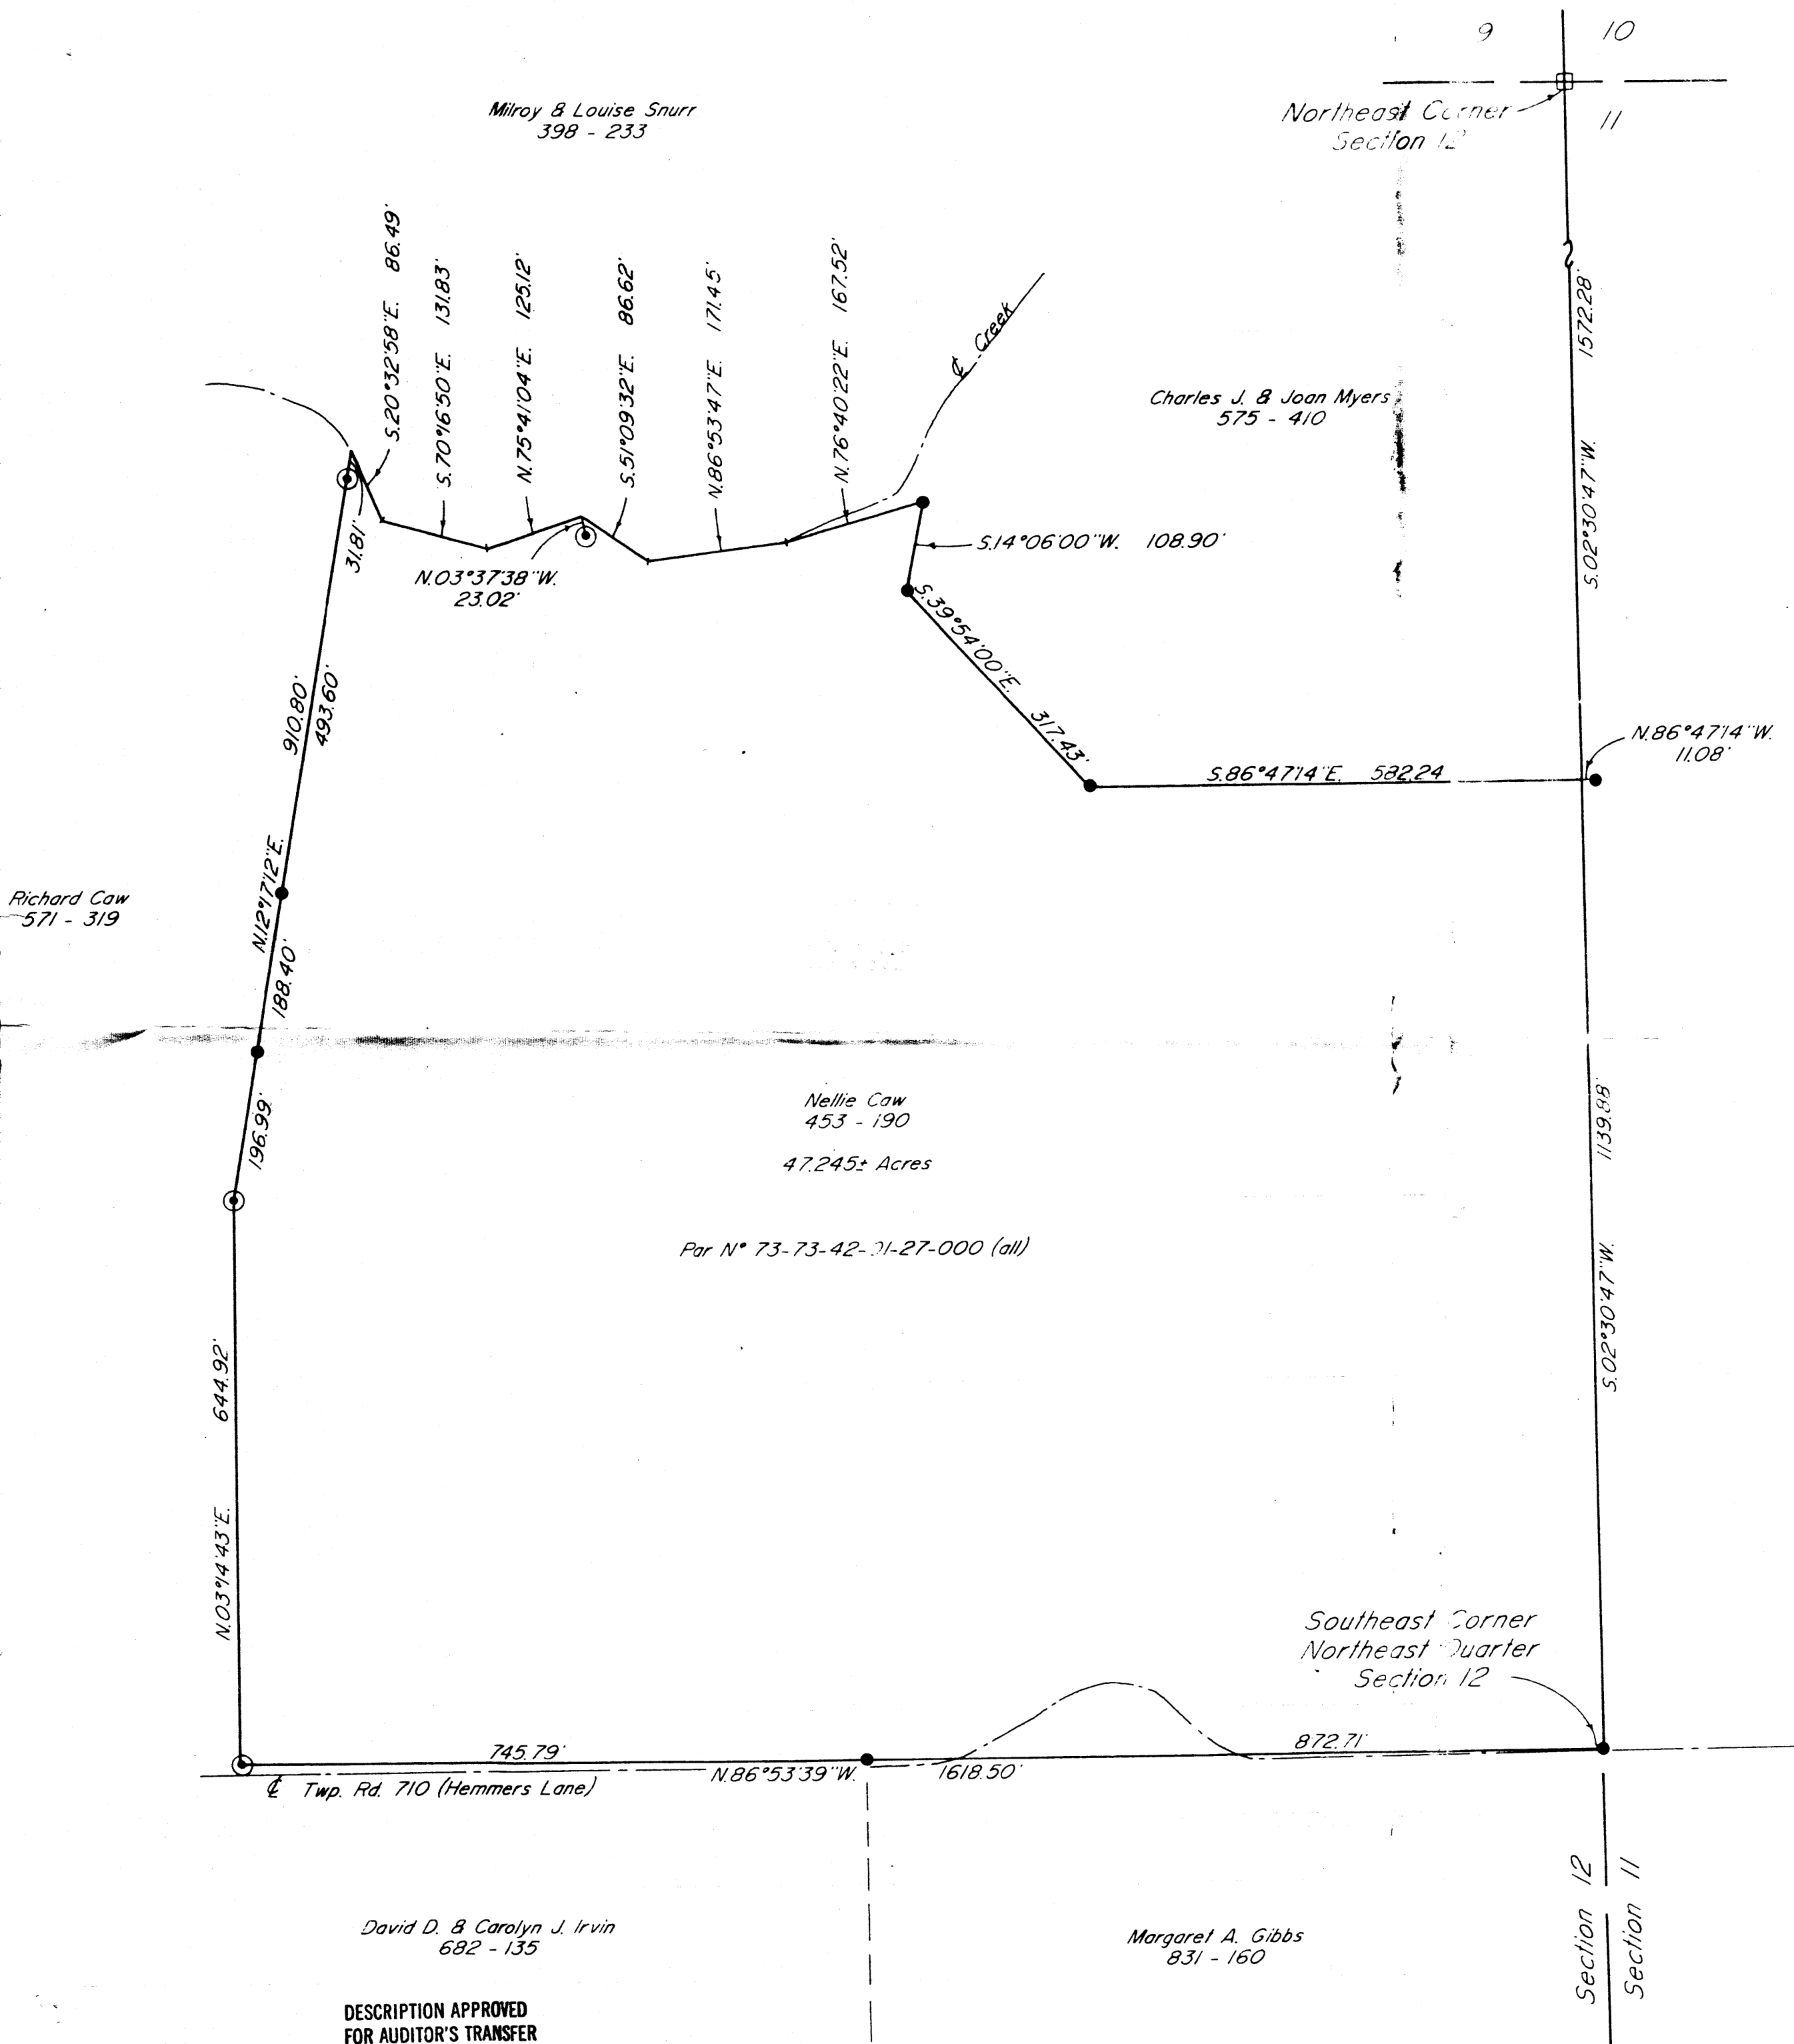


- Existing Stone
- Existing Iron Pin ($\frac{3}{4}$ " pipe)
- ⊙ Iron Pin Set ($\frac{5}{8}$ " x 30" rebar w/ plastic id. cap)

Research


Vol. 453 Pg. 190
 Vol. 831 Pg. 160
 Vol. 682 Pg. 135
 Vol. 571 Pg. 319
 Vol. 398 Pg. 233
 Vol. 575 Pg. 410
 Muskingum County Tax Map

Bearings are based on the North Line of the M. Gibbs tract as described in a deed recorded in Vol. 1016, Pg. 142 of the Muskingum County Deed Records.

Being a part of the Northeast Quarter of Section 12, Township 12, Range 13, of the Congress Lands East of the Scioto River, Wayne Township, Muskingum County, Ohio.

I hereby certify to the best of my knowledge and belief the above plat and survey to be correct, prepared by me, this 15th day of June, 1989.

OFFICE COPY
 NOT RECORDED

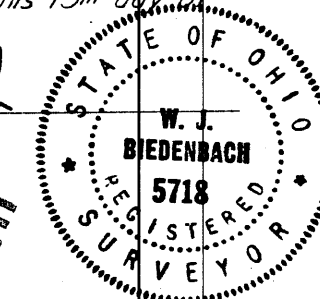

DESCRIPTION APPROVED
 FOR AUDITOR'S TRANSFER

BY J. J. Nankle
 6-30-89

W.J. BIEDENBACH & ASSOC. SURVEYING & MAPPING ZANESVILLE, OHIO (614) 453-4880	
Drawn by: SDD	Date: 6-15-89
Scale: 1" = 150'	Checked by: J.A.
Job N°: 3034	J. Adams