

SITUATED IN:

State of Ohio, County of Muskingum,
Township of Wayne, and being part of the
Northwest Quarter of Section 6, Township 11,
Range 15, Congress Lands East of the Secolo
River:

BASES OF BEARINGS


Bearings are based on the centerline survey
of State Route 80, as per Sheet 31 of 39, of
MUS-60-(8.11.13.09).

LEGEND


- ▲ Railroad Spike Set
- Iron Pin Found
- ⊞ Stone Found
- Ate Found
- Iron Pipe Found
- ▲ Railroad Spike Found
- Iron Pin Set, 5/8" rebar
- ⊞ Measurement Found

PARCEL NO. 7B-45-01-10-000 C73L

Muskingum River

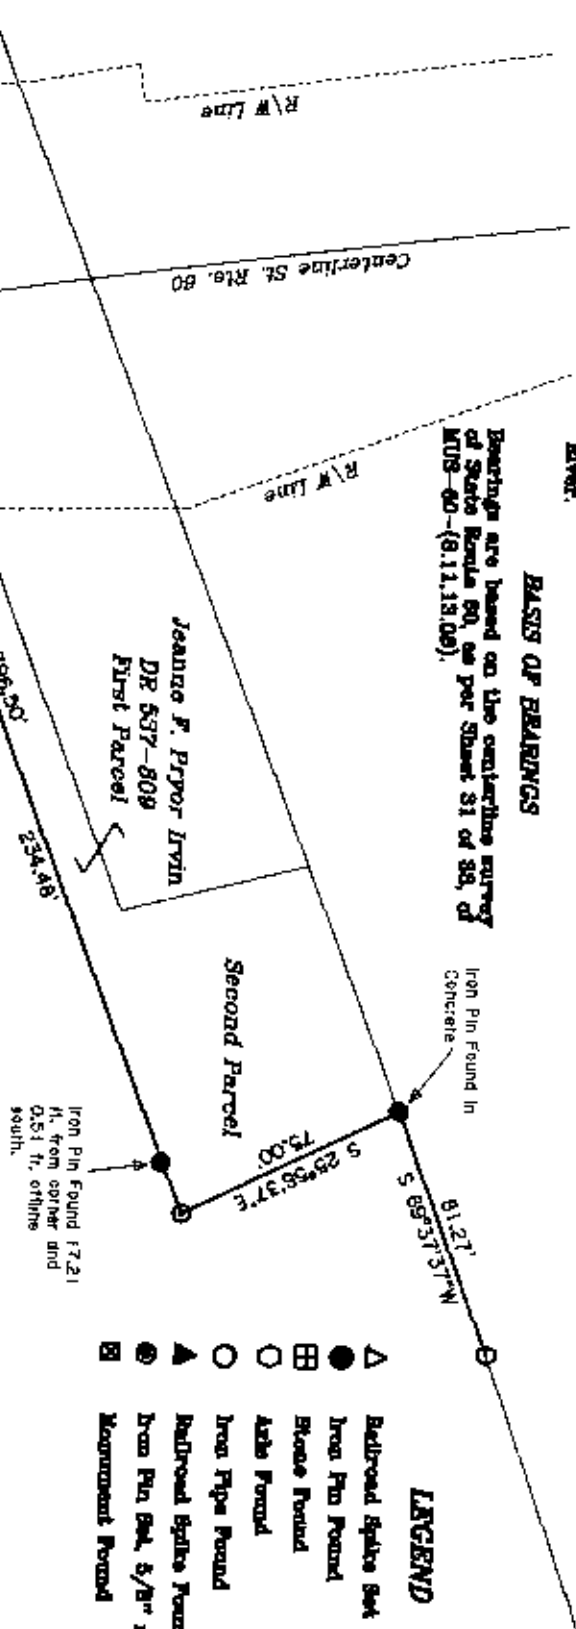

Surveyor's Notes
The Second Parcel of the deed to the
Irvin property, did not close and had
a bearing error on the south line of
the Second Parcel, therefore the
bearings and distances of the
adjoining landowner, (Virginia Corder)
was used.

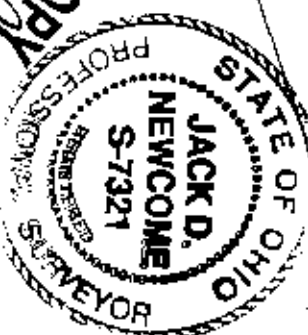

Jack D. Newcome
Reg. Surveyor No. 1992
Date 4-26-02

Newcome Surveying Company
6516 Ballard Road
Nashport, Ohio
740-468-6796

REFERENCES
DR 1006-643
DR 537-809
OR 2000-015
CR, R.A. 60 R/V
Plans

