



SURVEY PLAT FOR ROBERT ELLERMAN ESTATE

SITUATED IN THE SOUTHEAST QUARTER OF SECTION 14, T-12, R-13, AND NORTHEAST QUARTER OF SECTION 4, T-11, R-13, WAYNE TOWNSHIP, MUSKINGUM COUNTY, OHIO.

NORTH IS BASED UPON
AN ASSUMED MERIDIAN
SCALE 1" = 400'

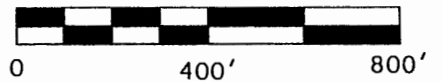

ALL OF AUDITORS PARCELS
73-51-01-01-000
73-36-01-16-000 *PS*

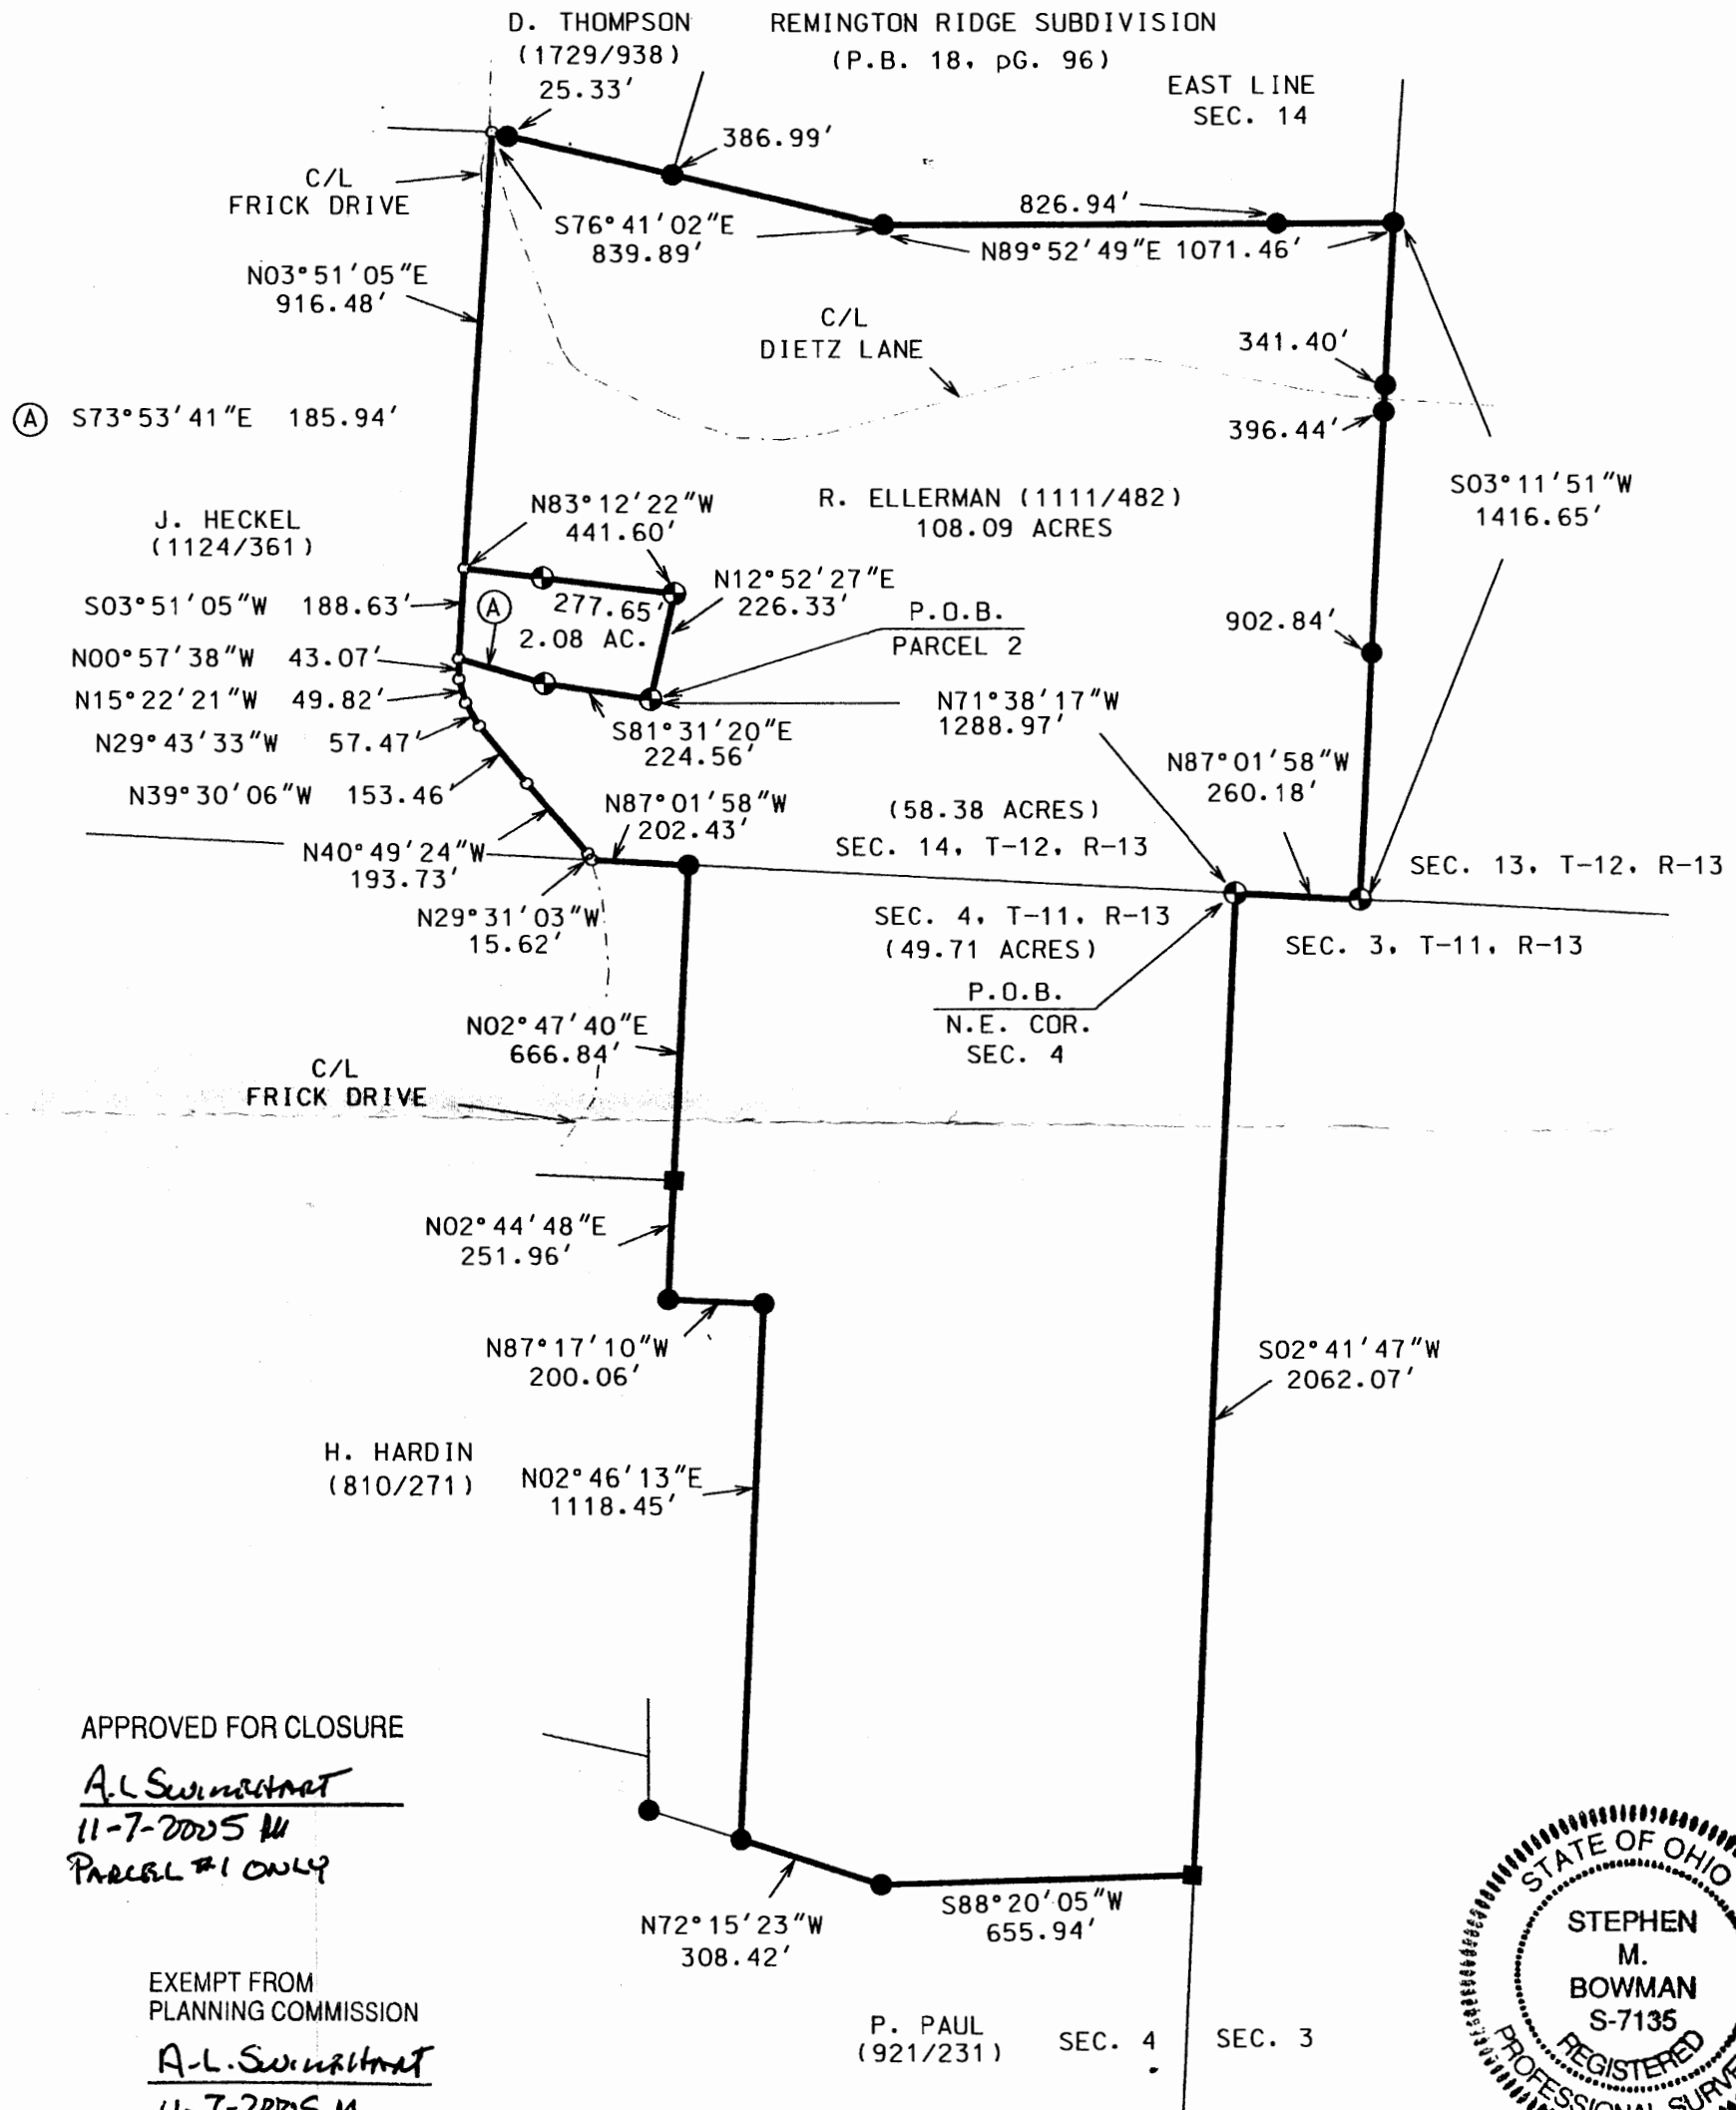

APPROVED FOR CLOSURE

A.L. Swinert
11-7-2005 M
PARCEL #1 ONLY

EXEMPT FROM
PLANNING COMMISSION

A.L. Swinert
11-7-2005 M
PARCEL #1 ONLY

DESCRIPTION APPROVED
FOR AUDITOR'S TRANSFER

BY *A.L. Swinert*
PARCEL #1 ONLY
11-7-2005 M

LEGEND

- STONE FOUND
- IRON PIN FOUND
- ⊙ 5/8" X 30" REBAR SET W/ I.D. CAP
- POINT
- CENTERLINE

I CERTIFY THIS DRAWING WAS PREPARED
FROM AN ACTUAL FIELD SURVEY I CONDUCTED

STEPHEN M. BOWMAN, P.S. #7135

BOWMAN SURVEYING

38 N. 4TH STREET
ZANESVILLE, OHIO 43701
PHONE/FAX 740-454-0496

JOB: M-05429

DATE: 11/02/05