




L. PETER DINAN & ASSOCIATES  
 27 SOUTH SIXTH STREET  
 ZANESVILLE, OHIO

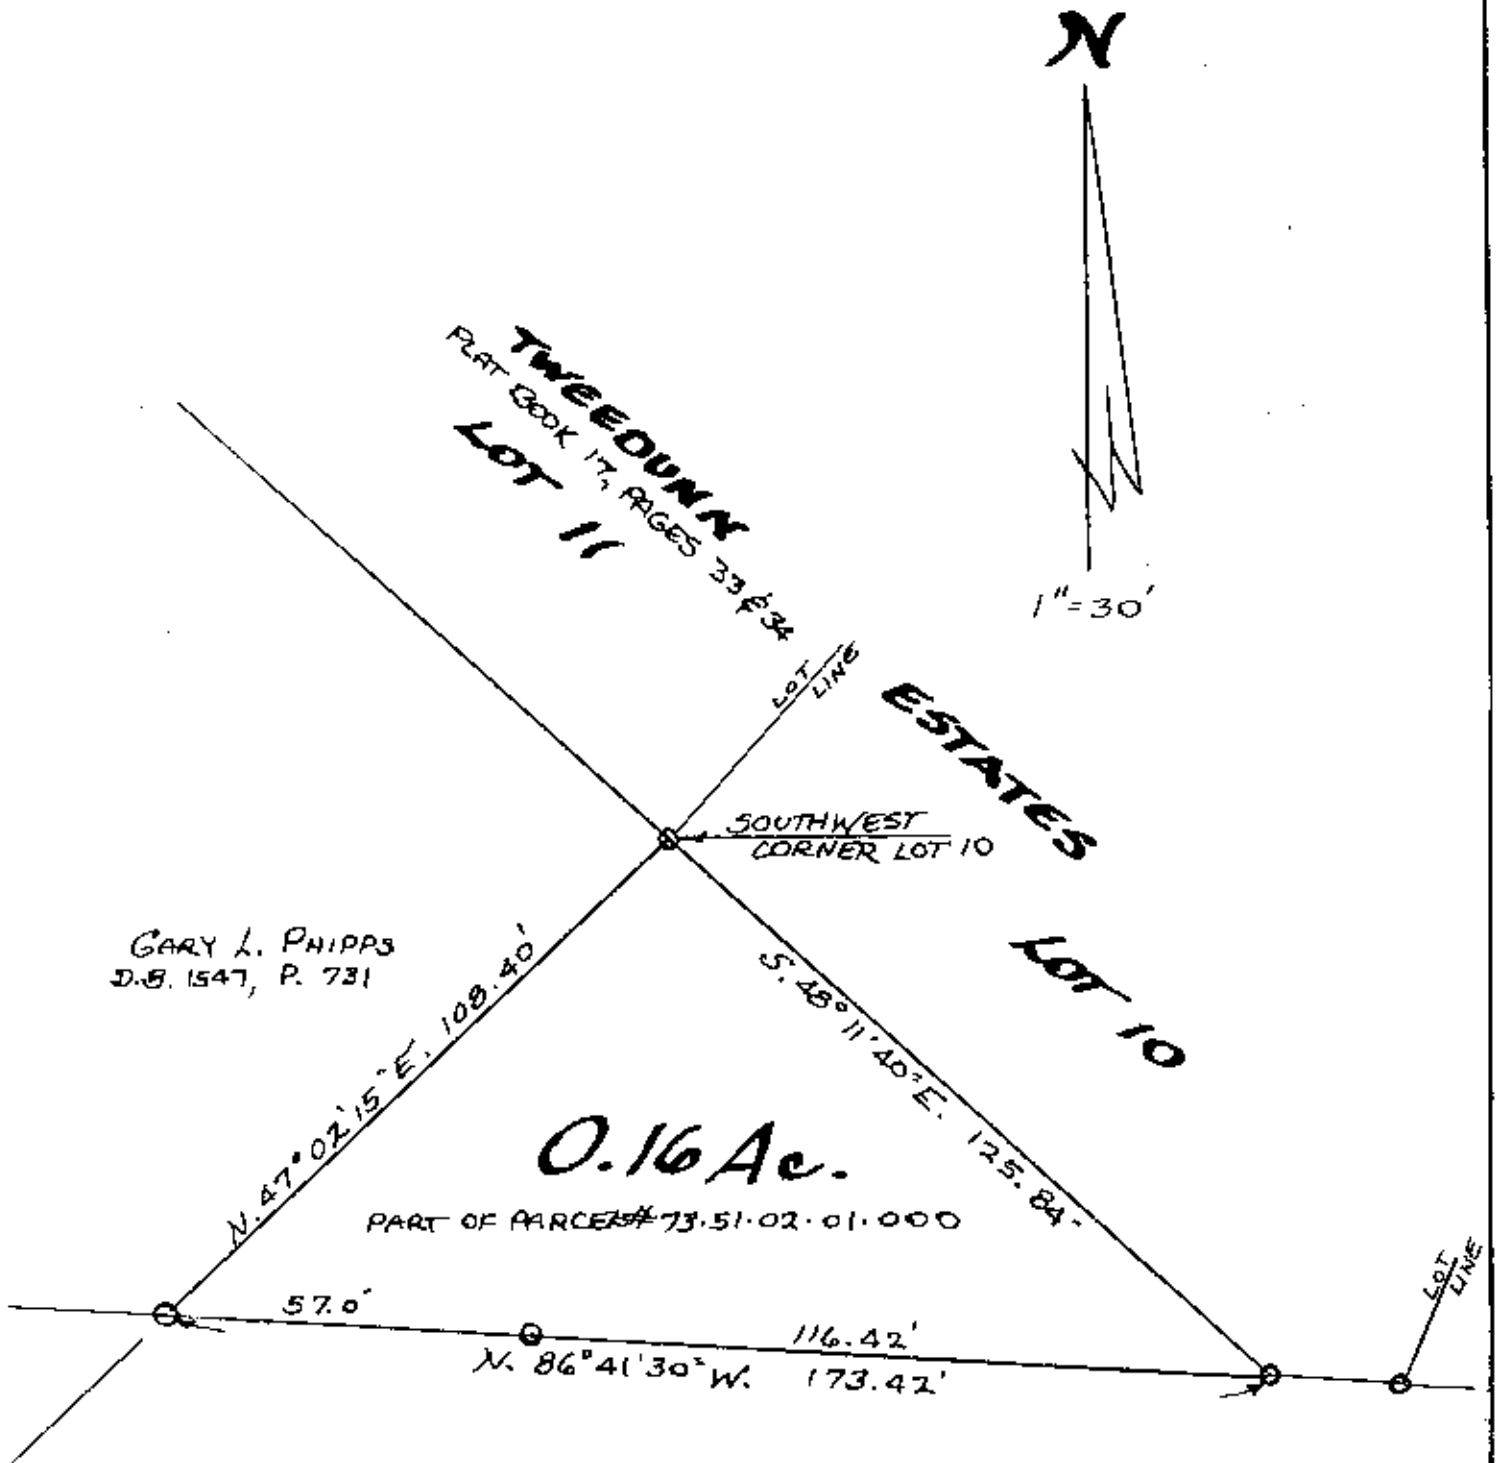

GARY L. PHIPPS  
 D.B. 1547, P. 731

DONALD D. PHIPPS & SUSAN R. PHIPPS  
 DEED BOOK 1078, PAGE 366

DESCRIPTION APPROVED  
 FOR AUDITOR'S TRANSFER

BY *[Signature]*  
 1-30-2003

PART OF  
 S.W. QTR. SEC. 4  
 TOWNSHIP 11, RANGE 13  
 WAYNE TOWNSHIP  
 MUSKINGUM COUNTY, OHIO  
 JAN. 24, 2003

OFFICE COPY  
 NOT RECORDABLE  
 L. PETER DINAN  
 REGISTERED SURVEYOR # 451