


SITUATED IN:

State of Ohio, County of Muskingum, Township of Wayne, and being part of the Northwest Quarter of Section 3, Township 11, Range 13, Congress Lands East of the Scioto River.

BASIS OF BEARINGS

Bearings are based on the Ohio State Plane Coordinate System, NAD 83, South Zone, Grid North, as per GPS observations.

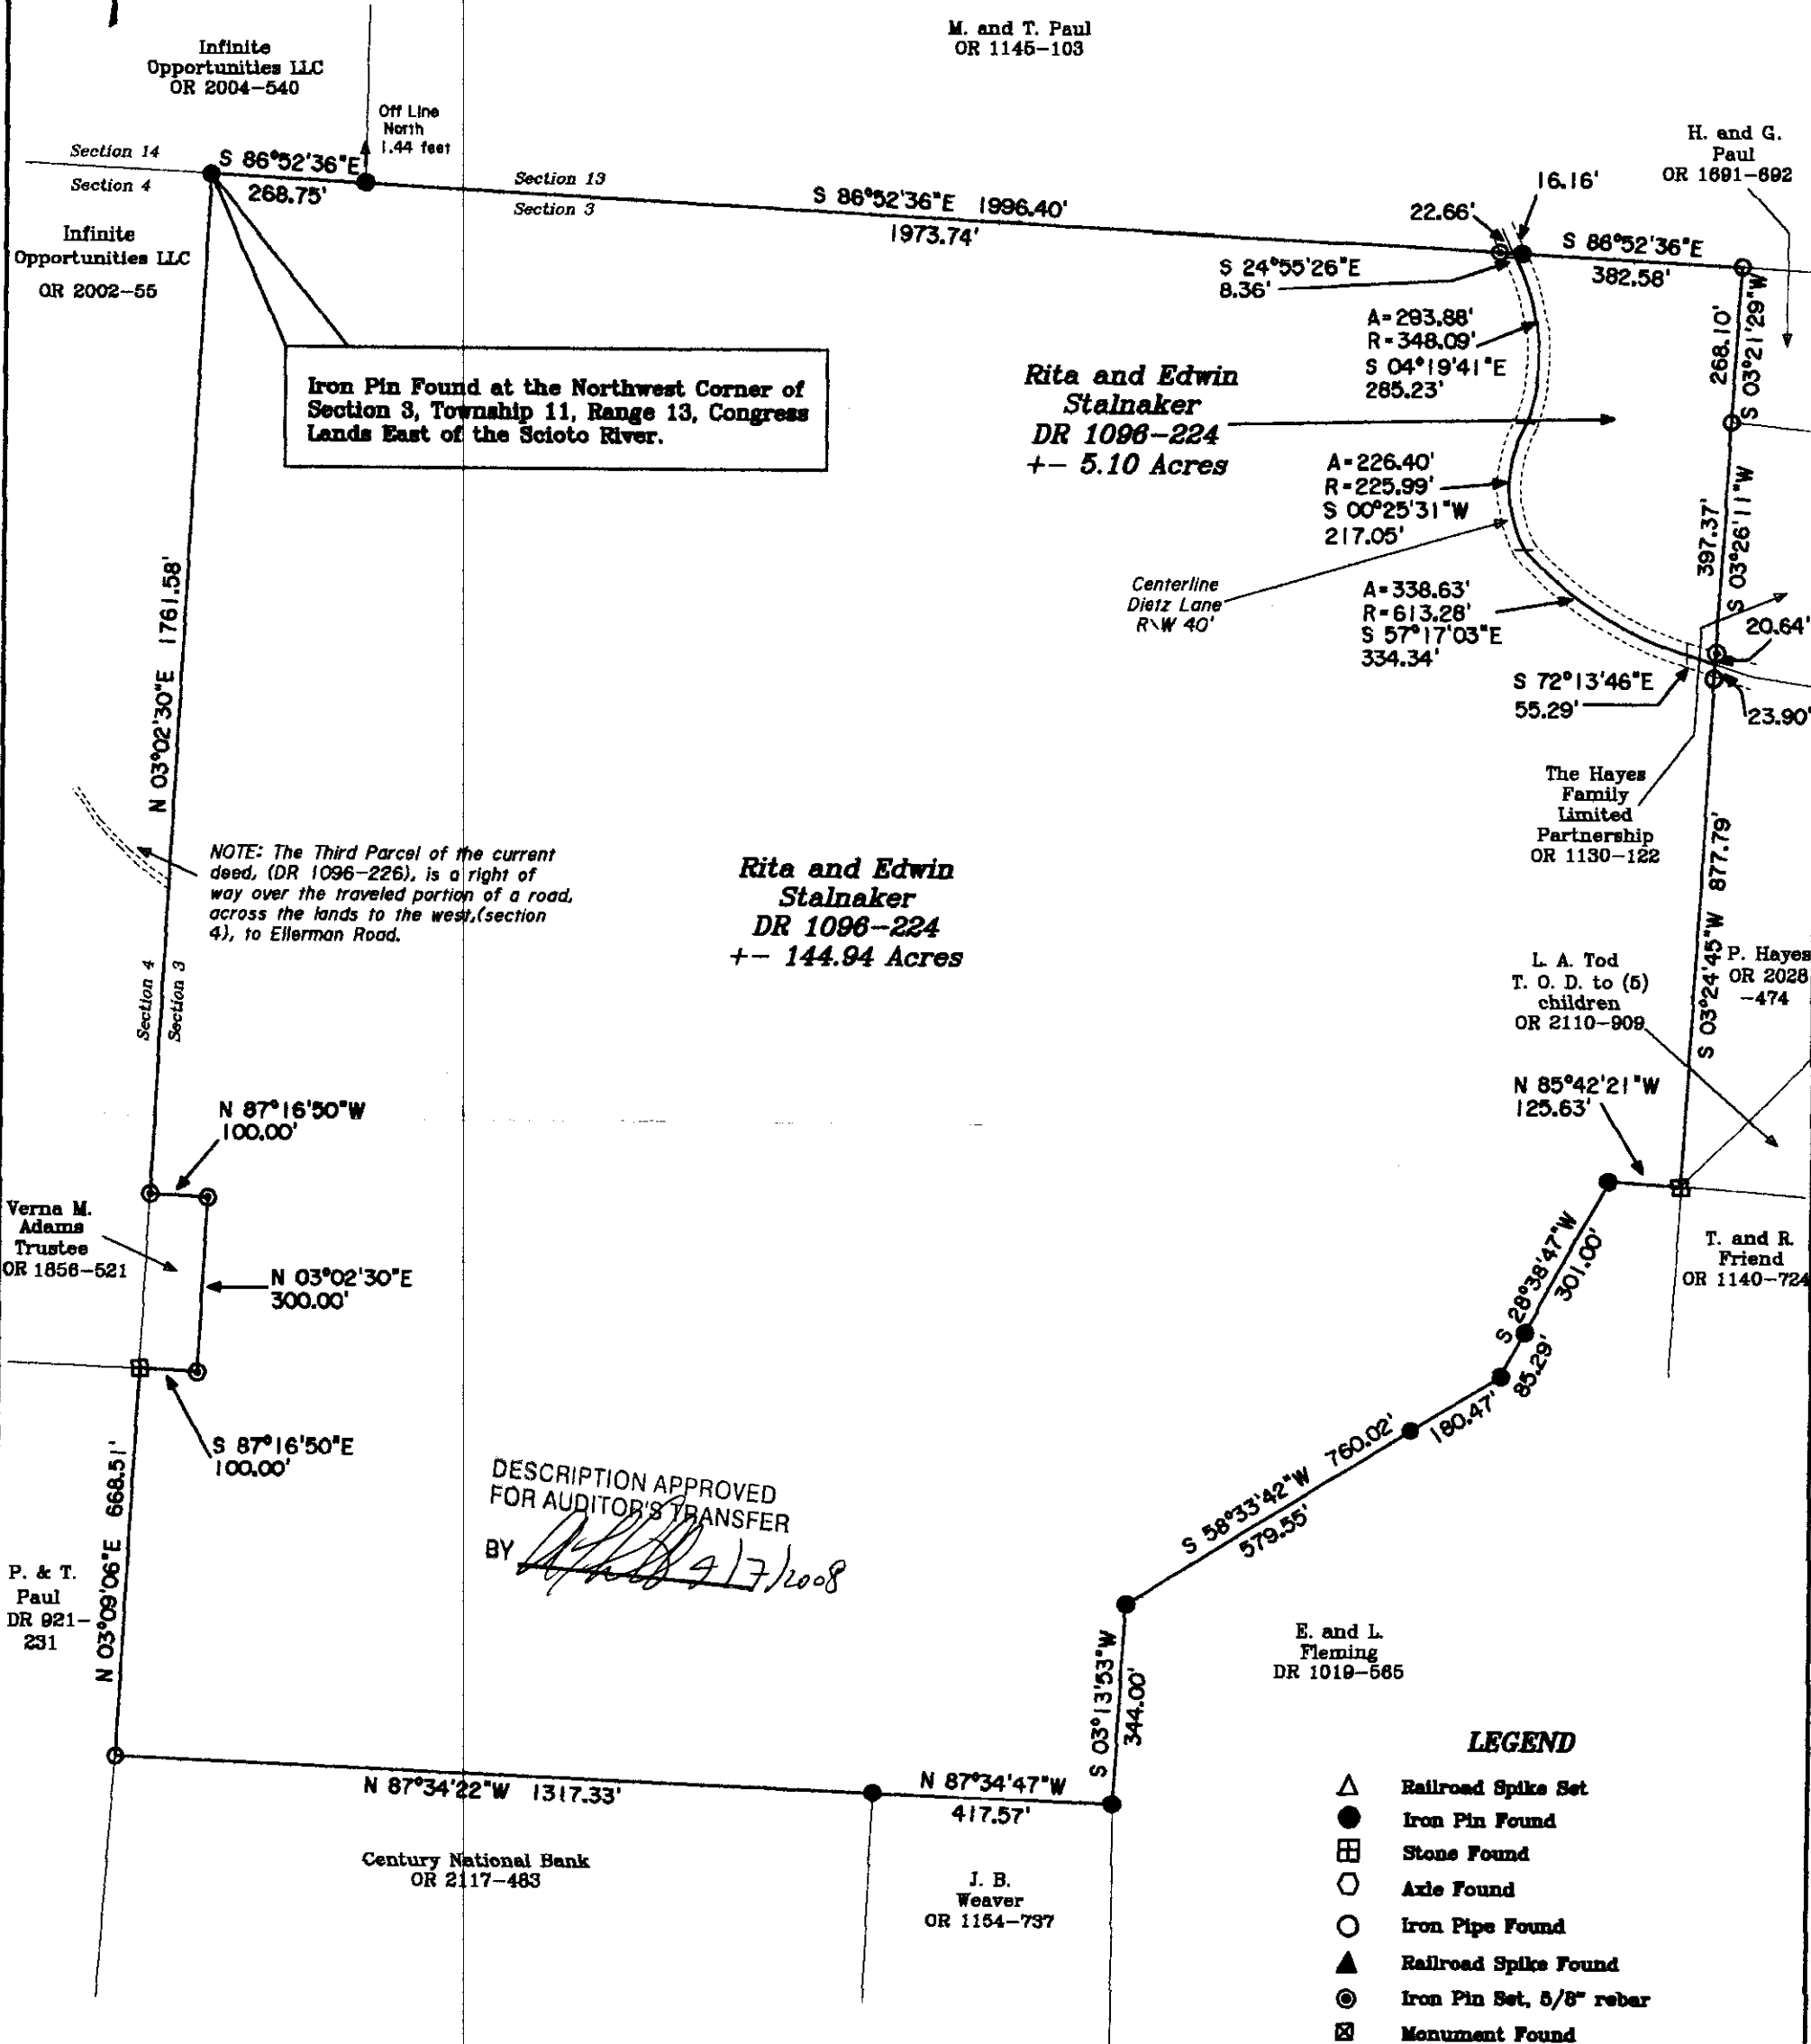

PARCEL NO.S

Split

All of: 73-54-02-02-000 +- 81.88 Acres
Part of: 73-54-02-01-000 +- 63.27 Acres
(+- 0.42 Acres in R\W of Dietz Lane)

Remainder

Part of: 73-54-02-01-000 +- 5.10 Acres
(+- 0.42 Acres in R\W of Dietz Lane)



OFFICE COPY

NOT RECORDABLE

Jack D. Newcome Date
Reg. Surveyor No. 7321

REFERENCES

All deed records
and official records
shown on this plat

Newcome Surveying Company
6515 Ballard Road
Nashport, Ohio
740-452-5796