



73-59-03-66. ^{SUR}

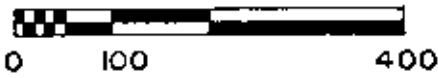

- 5/8" Rebar Found
- 3/4" Iron Pin Found
- ⊙ 5/8" Rebar Set

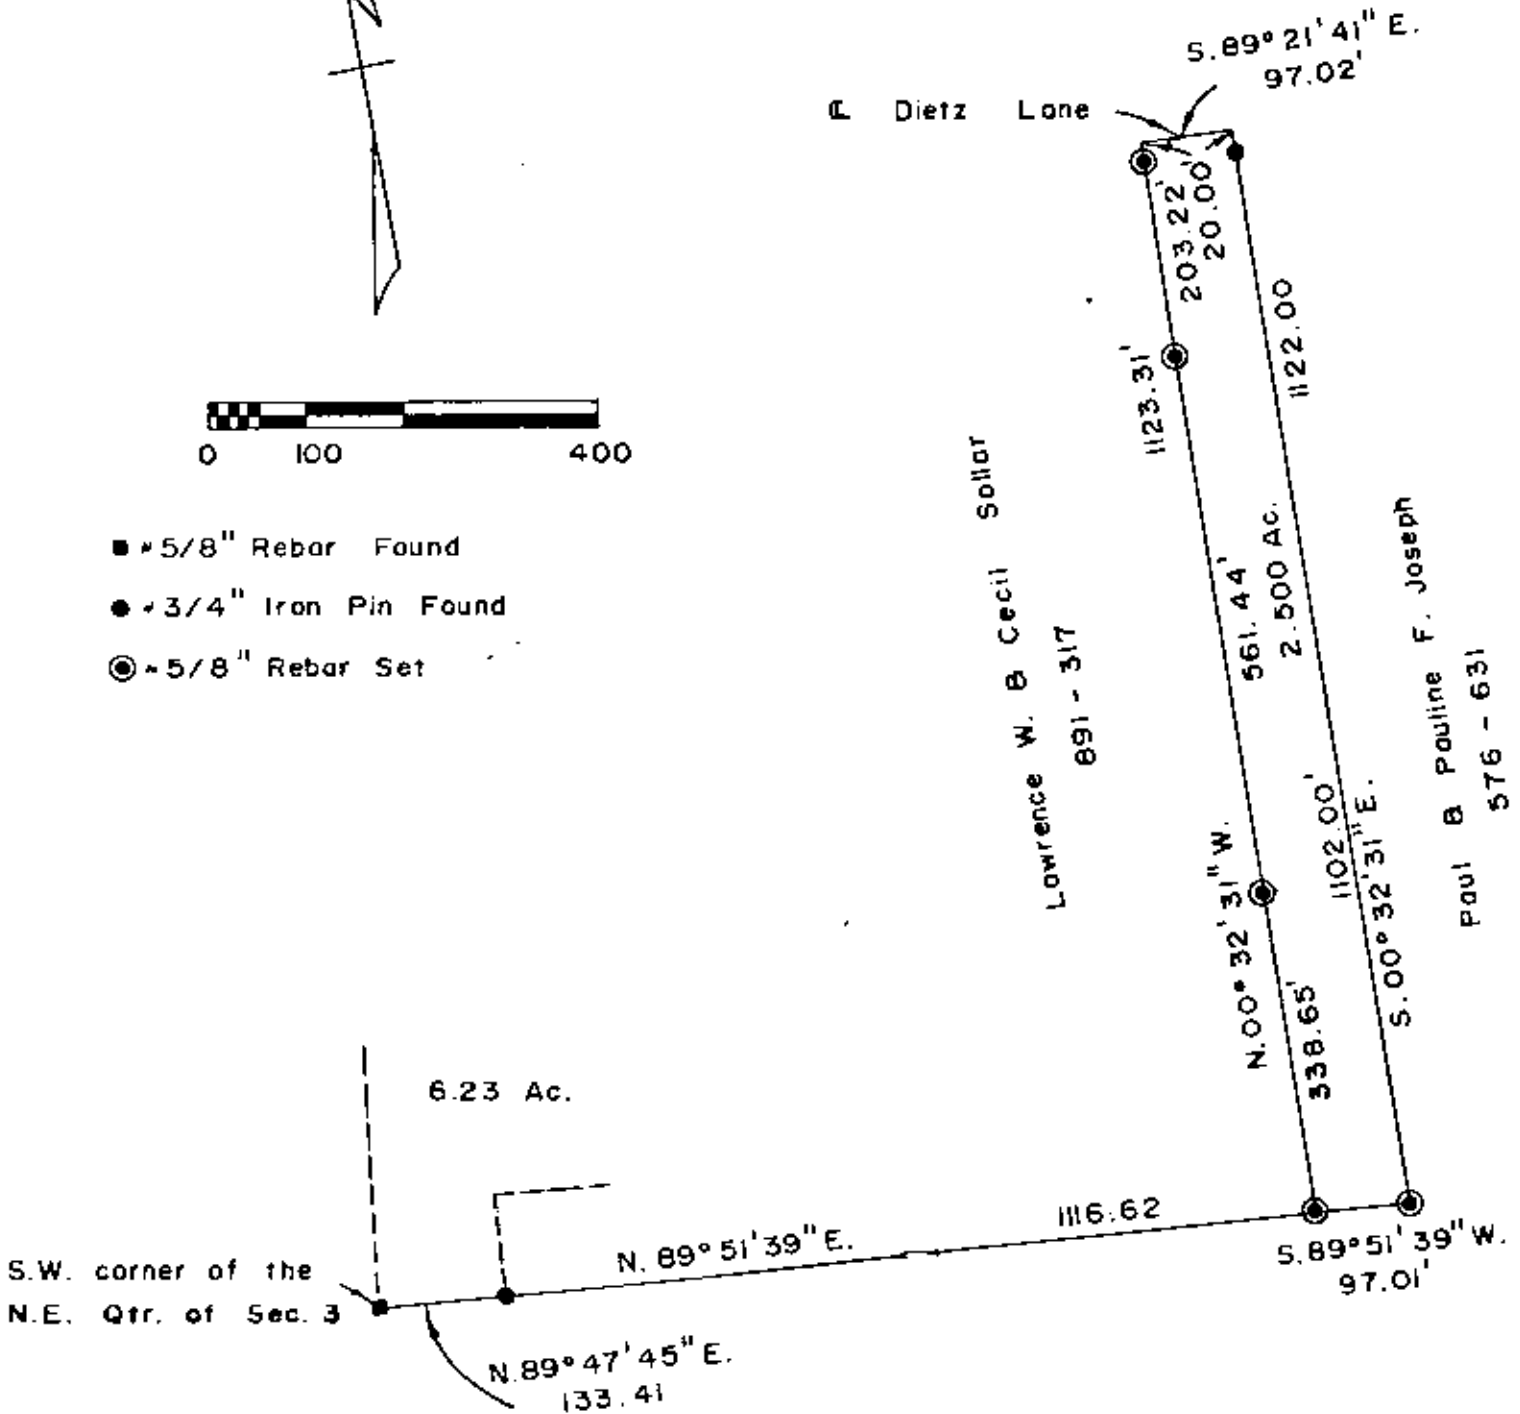

Being a part of the Northeast Quarter of Section 3, Township 11 Range 13, of the Congress Lands East of the Scioto River Township, Muskingum County, Ohio.

I hereby certify the above plat and survey to be correct as prepared by me, this 20th day of August 1984.

OFFICE COPY NOT RECORDABLE

W. J. BIEDENBACH
REG. SURVEYOR #5718



OK VAD
1-18-85

W. J. BIEDENBACH & ASSOC. Surveying & Mapping 3120 Lisa Ln. Zanesville, Ohio 43701 (614) 453-4850	
Drawn by AB	Date 8-18-84
Scale 1" = 200'	Checked by AB
Job No 1691	IOSFPH