


73-60-01-32

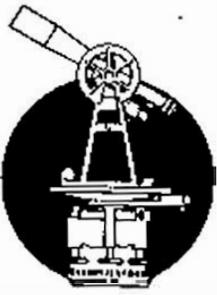

L. Peter Dinan & Associates

27 South Sixth Street

P. O. Box 55, Zanesville, Ohio 43701

SURVEYING & MAPPING

Description For Conveyance
All Of Parcel #73-73-60-01-32-000
Robert and Virginia Staker

Situated in the State of Ohio, County of Muskingum, Township of Wayne.

Being a part of Section 1, Township 11, Range 13, bounded and described as follows:

Commencing at the southwest corner of Section 1; thence north 1552.79 feet to the true place of beginning of the premises herein intended to be described; thence north 205.60 feet to a point in the center of Dietz Lane; thence along said Dietz Lane south 24 degrees 14 minutes east 225.47 feet to a point; thence west 92.55 feet to the true place of beginning, containing twenty-two hundredths (0.22) of an acre more or less.

Subject to the easements of Dietz Lane.

This description written from a survey made by L. Peter Dinan, Registered Surveyor #5451, July 19, 1993.

**OFFICE COPY
NOT RECORDABLE**


DESCRIPTION APPROVED
FOR AUDITOR'S TRANSFER

BY A. J. Smith


7-21-93



L. PETER DINAN & ASSOCIATES
27 SOUTH SIXTH STREET
ZANESVILLE, OHIO

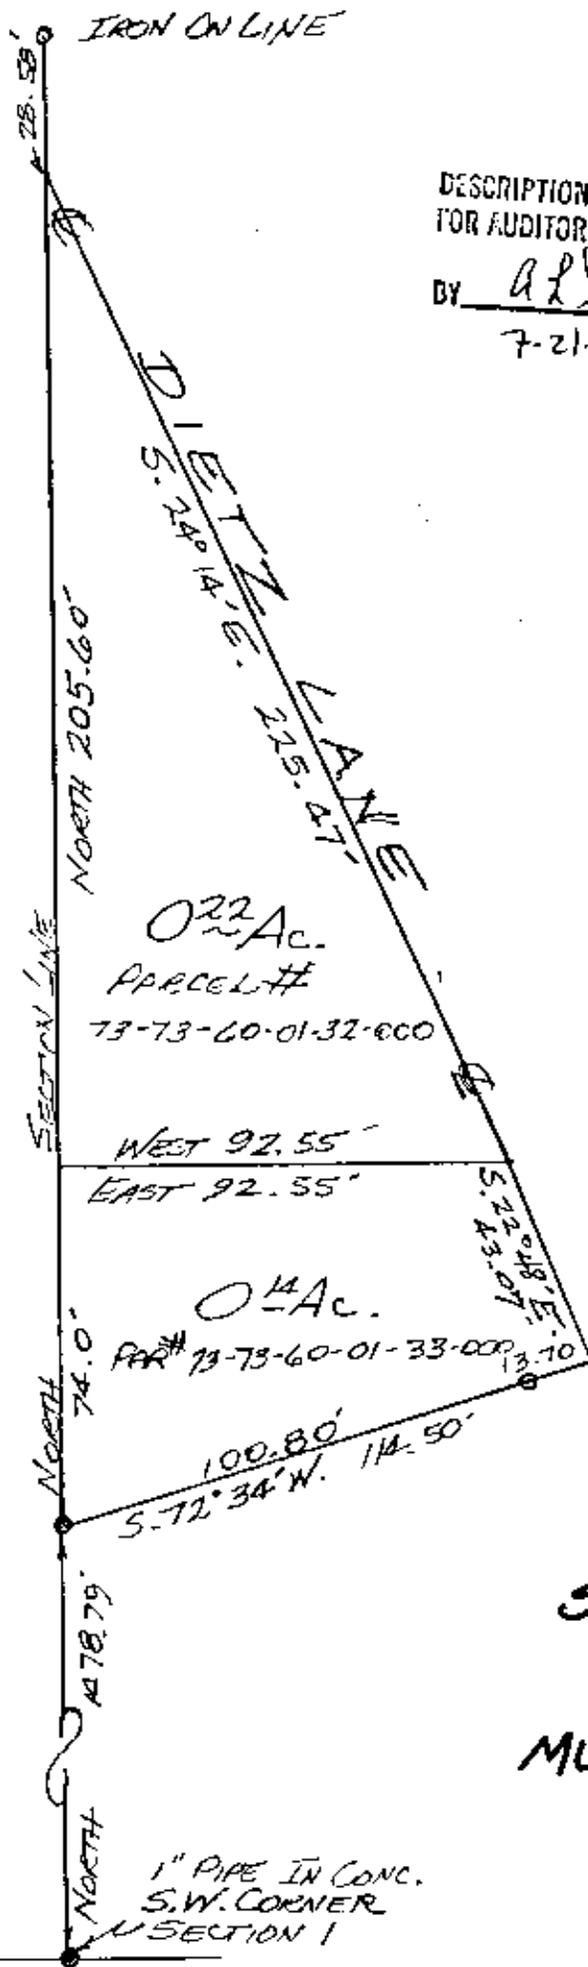

DESCRIPTION APPROVED
 FOR AUDITOR'S TRANSFER
 BY A. J. Dill
 7-21-93

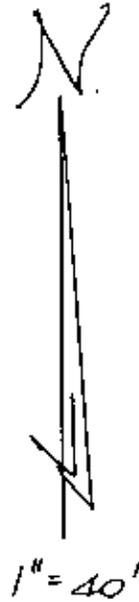

PART OF
SOUTHWEST 1/4 TR. SEC. 1
TOWNSHIP 11, RANGE 13
WAYNE TOWNSHIP
MUSKINGUM CO. OHIO
JULY 10, 1993

OFFICE COPY
NOT RECORDABLE