

TERRY J. FINLEY SURVEYING & MAPPING

155 Mockingbird Hill, Zanesville, OH 43701

Phone or Fax: (740) 454-8721

Ohio Registered Surveyor #S-7222

State: OHIO

County: MUSKINGUM

Township: WAYNE

Section: PT. FRAC. 7 & 8
T-11, R-13

City:

Subdivision:

Plat Book:

Deed Volume: 440

Page:

Lot #: 630

Page:

SURVEY PLAT FOR: JONES PROPERTY

Auditor's Parcel #: 73-72-07-01-000 ALL


Bearings shown herein are based upon:

ASSUMED AZIMUTH AND USED FOR ANGLE PURPOSES.



Scale: 1 in. = 300 ft.
0 150 300 450

BOYSE
989/245

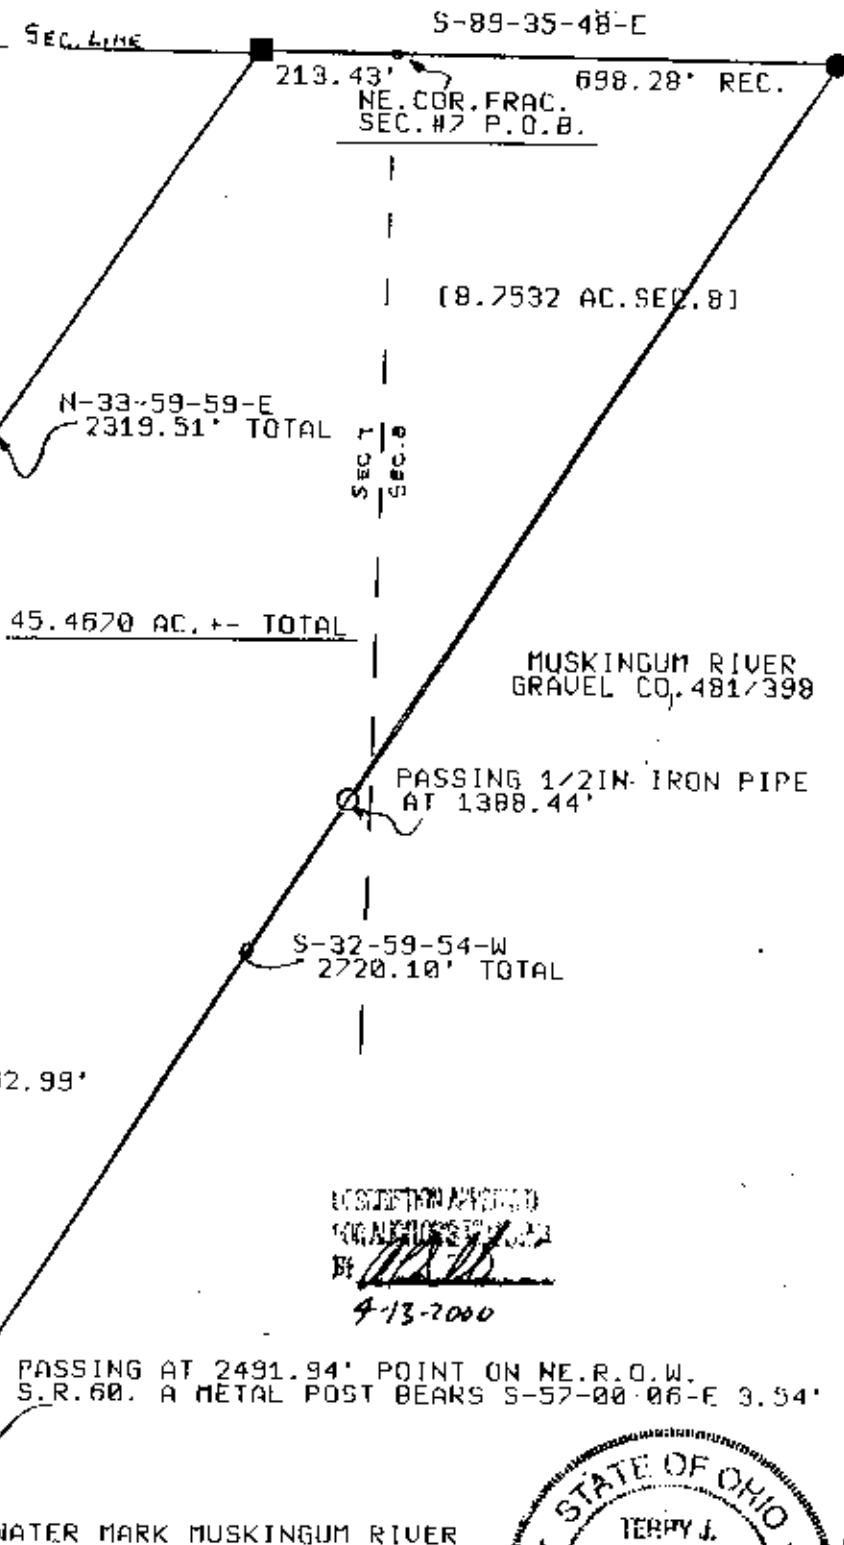

COPIES DESTROYED
BY *[Signature]*
4-13-2000

LEGEND:

● Iron pin set (5/8" rebar w/cap)

○ Iron pin found

■ Stone found

▲ Azle found

— Railroad spike found

This plat drawn on APRIL 11, 2000

OFFICE COPY

NOT RECORDABLE

Finley, Registered Surveyor #S-7222

