

73-75-02-23

3734 South Ruff RD

LARRY CURL PROPERTY

Situated in the State of Ohio, County of Muskingum,
Township of Wayne, T 11N, R 13W, part of the West
Half of Section 8, bounded and described as follows:
Starting at the Northeast corner of the West Half
of Section 8; thence North $86^{\circ}30'$ West 946.00 feet
to an iron pin the place of beginning; thence South
 $25^{\circ}30'$ West 2052.74 feet to an iron pin; thence
North $64^{\circ}30'$ West 110.00 feet to an iron pin;
thence South $25^{\circ}30'$ West 582.00 feet to an iron
pin; thence North $64^{\circ}30'$ West 75.00 feet to an
iron pin; thence South $25^{\circ}30'$ West 210.00 feet to
an iron pin; thence North $64^{\circ}30'$ West 128.93 feet
to an iron pin; thence North $25^{\circ}30'$ East 211.00
feet to an iron pin; thence North $64^{\circ}30'$ West
95.00 feet to an iron pin; thence North $25^{\circ}30'$
East 2468.52 feet to an iron pin; thence South
 $86^{\circ}30'$ East 441.05 feet to the place of beginning
containing 23.11 acres more or less.

Survey & Description

By:



**OFFICE COPY
NOT RECORDABLE**

R. L. Daniels

Registered Surveyor Number 5410

RECEIVED / APPROVED
FILED / RECORDED
10-17-2004

73-73-75-02-23

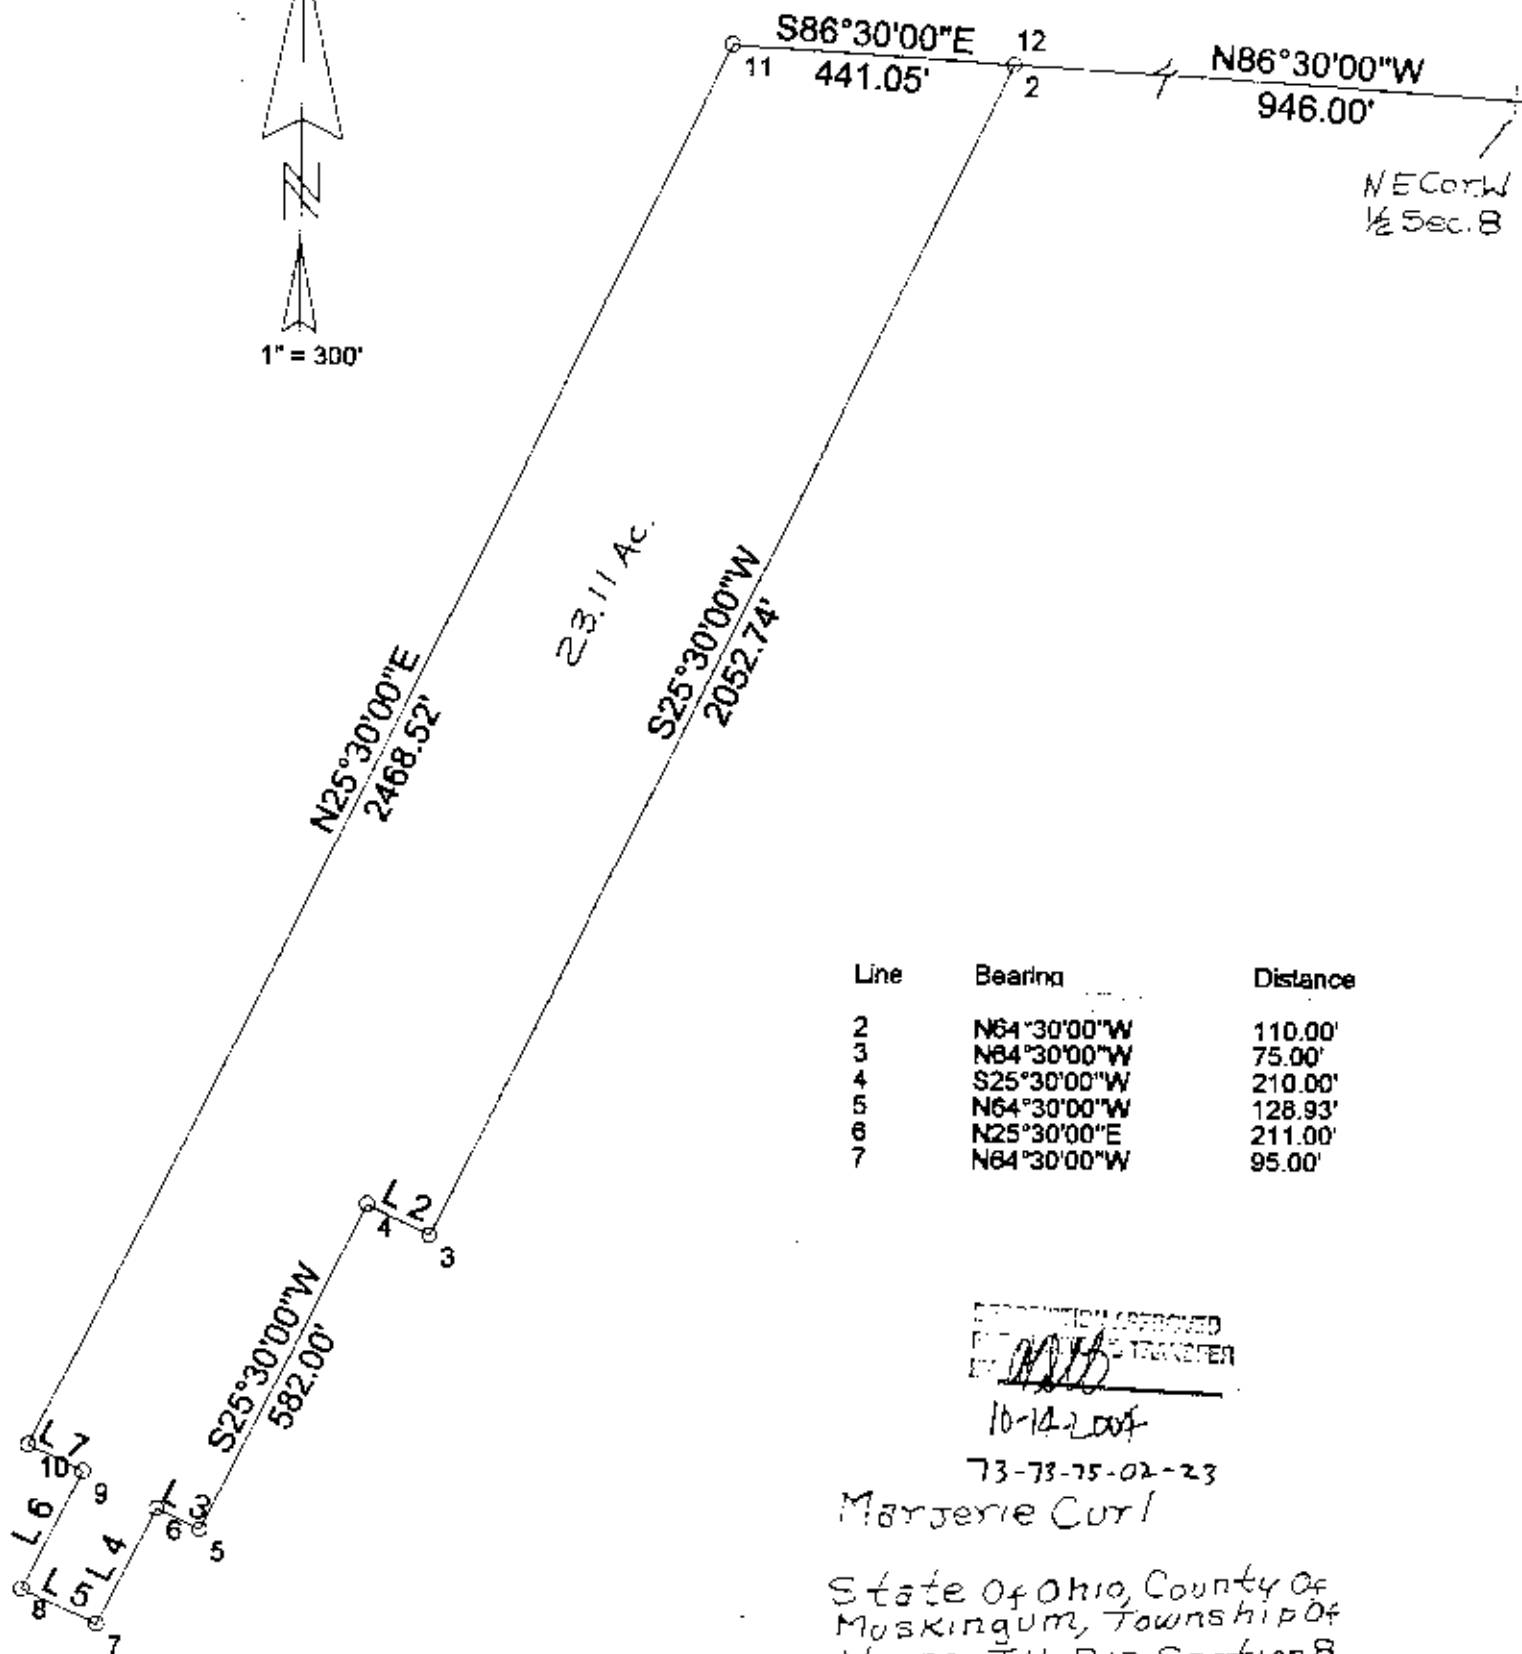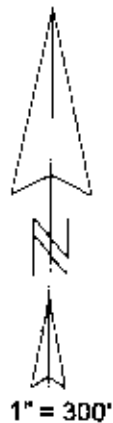

Line	Bearing	Distance
2	N64°30'00"W	110.00'
3	N64°30'00"W	75.00'
4	S25°30'00"W	210.00'
5	N64°30'00"W	128.93'
6	N25°30'00"E	211.00'
7	N64°30'00"W	95.00'

RECORDATION APPROVED
 BY *[Signature]* REGISTRAR

10-14-2004

73-73-75-02-23

Marjorie Curl

State of Ohio, County of
 Muskingum, Township of
 Wayne, T11, R13, Section 8
 Vol. *[Blank]*
 Page *[Blank]*
 Sketch *[Blank]*
 Reg. Surv. 5416

From 1973 Desc.

**OFFICE COPY
 NOT RECORDABLE**