


The Bearings on this plat are based on the East Line of the Roger Miller property as described in deed reference Deed Book Volume 1015, Page 500 being S 03°30'00"W

Situated in the State of Ohio, County of Muskingum, Township of Wayne:


Being part of Lot #7 and in the Southeast Quarter of Section #9, Township #11, Range #13, of the Congress Lands East of the Scioto River, being all of the Roger & Carol Miller property as described in deed reference Deed Book Volume 1015, Page 500 as recorded in said county's deed records, also being all of the Muskingum County Auditor's Parcel Number 73 73-78-09-10-000.

LEGEND

- ☐ 5' ONE (FOUND) WITH X
- ⊗ CONCRETE MONUMENT (FOUND)
- ⊗ AXLE (FOUND)
- ⊗ IRON PIPE (FOUND)
- IRON PIN (FOUND)
- ⊗ RAILROAD SPIKE (FOUND)
- ⊕ PK NAIL (FOUND)
- △ POINT
- IRON PIN (SET) 5/8" REBAR WITH IDENTIFICATION CAP (C R HARKNESS PLS 6885)

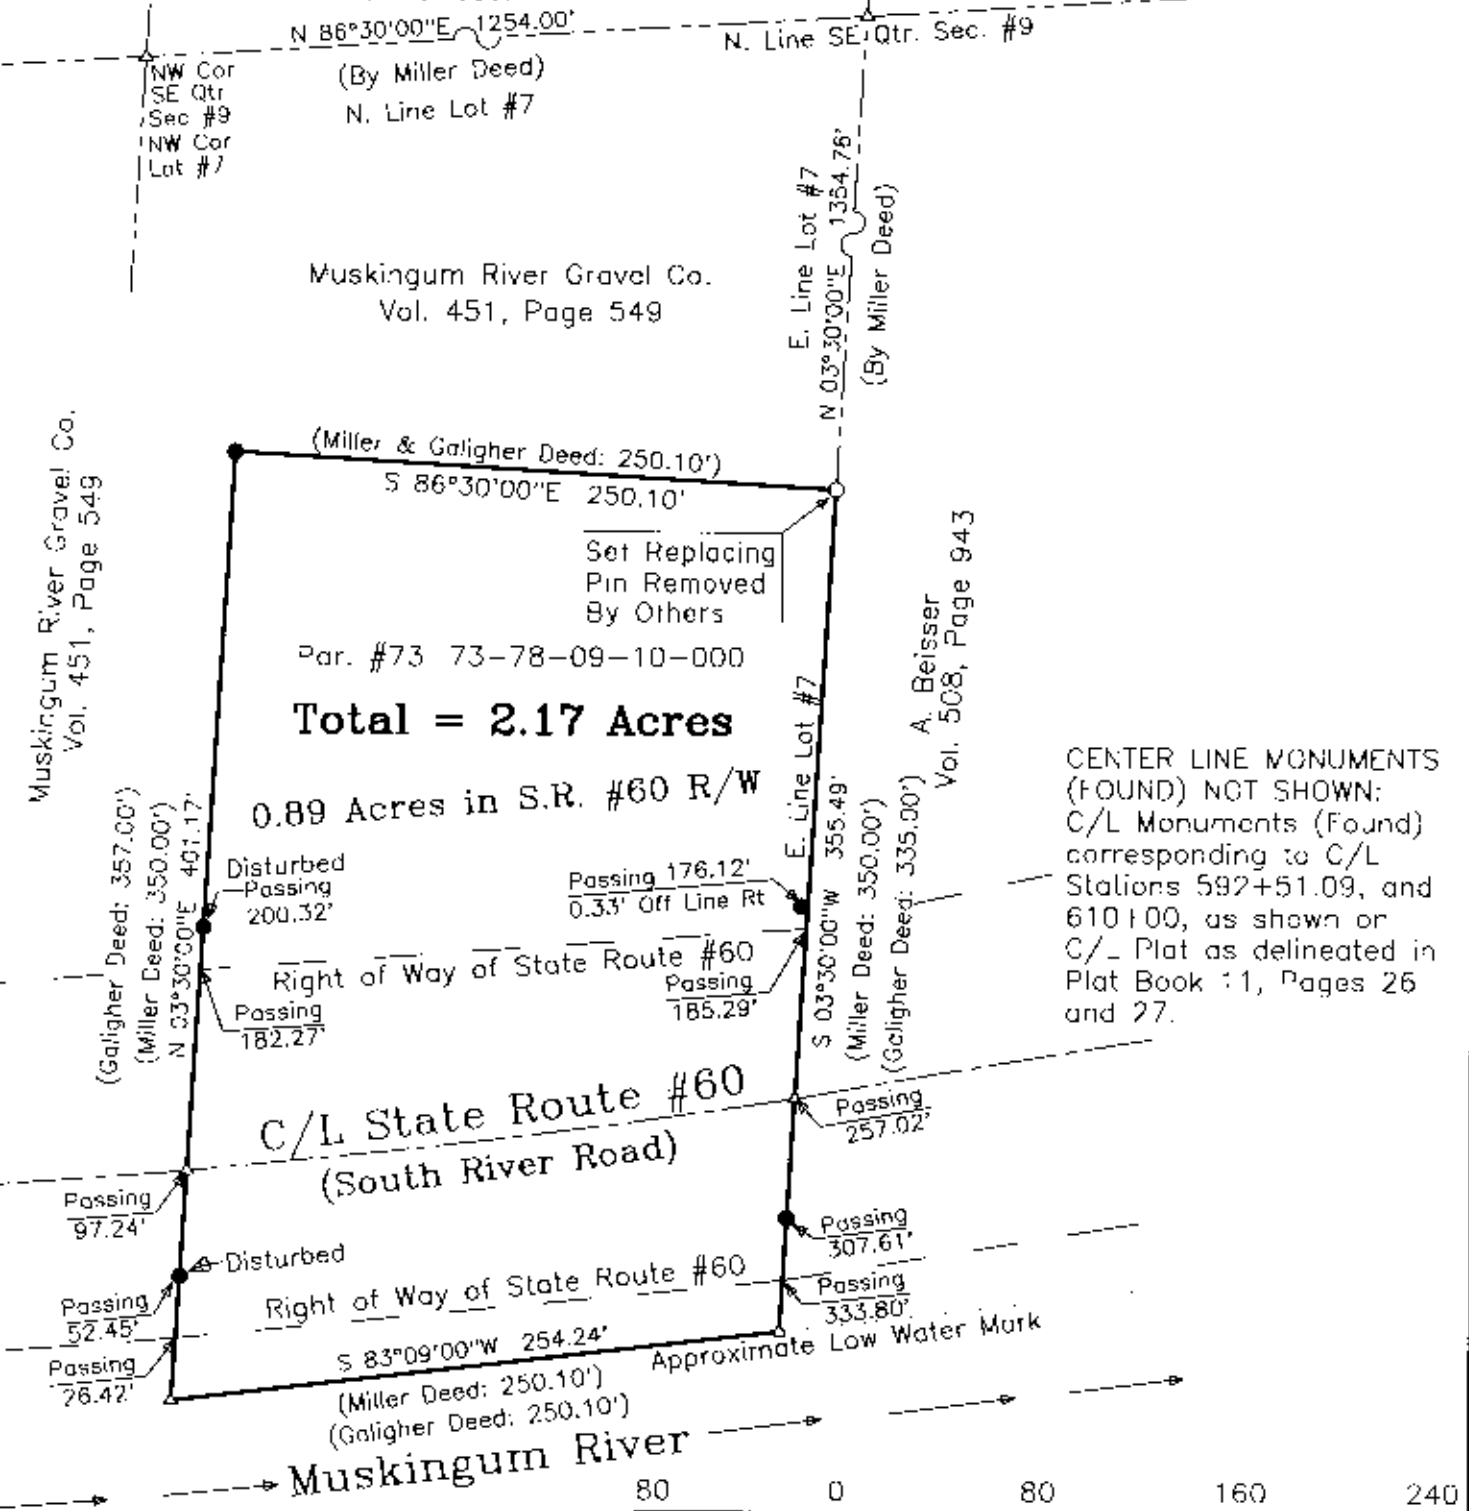

CENTER LINE MONUMENTS (FOUND) NOT SHOWN: C/L Monuments (Found) corresponding to C/L Stations 592+51.09, and 610+00, as shown on C/L Plat as delineated in Plat Book 11, Pages 26 and 27.

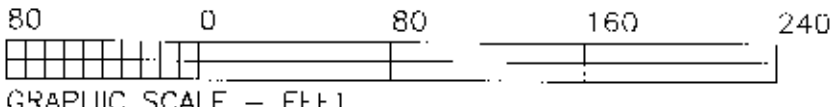

This plat was prepared by C. R. Harkness Surveying & Mapping, Inc. in accordance with Chapter 4733-31 of the Administrative Code, and is a revision of previous survey Job #67, dated 8/2/1995, and is intended to show said previous survey information along with replacement information of the Northeast corner of the surveyed property, and does not intend to describe all or any easements of right, nor encroachments unless otherwise indicated.

OFFICE COPY NOT RECORDABLE

Chas. R. Harkness PLS #6885

SURVEY FOR:		
Roger Vest 4446 South River Road		
SECTION: #9	TOWNSHIP: #11	RANGE: #13
TWP: Wayne	COUNTY: Muskingum	STATE OF OHIO
Survey Date: 5/10/2003	Draw date 5/15/2003 By: CRH	
C. R. HARKNESS SURVEYING & MAPPING INC. 768 DRYDEN ROAD ZANESVILLE, OHIO 43701 PHONE & FAX (740) 454-6367		
Job Number: #1271	Drawing/Sheet No. PLAT HO1	