


73-81-10-03
4598 SOUTH RIVER-
RD

Colleen
Phone 453-8448

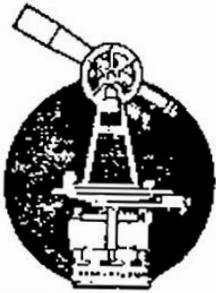

SURVEYING & MAPPING

L. Peter Dinan & Associates

27 South Sixth Street

P. O. Box 55, Zanesville, Ohio 43701

Harold and Colleen R. Starrett
To
Muskingum River Gravel

Situated in the State of Ohio, County of Muskingum, Township of Wayne.

Being a part of the North Half of Fractional Section 10 in Township 11, Range 13, bounded and described as follows:

Beginning at an iron pin found at the northwest corner of Fractional Section 10; thence along the north line of said Section 10 south 89 degrees 21 minutes 42 seconds east 1186.68 feet to a corner fence post; thence south 2455.07 feet to a corner fence post; thence east 567.60 feet to an iron pin; thence south 0 degrees 18 minutes 59 seconds west 1041.31 feet to a point in the center of State Route #60; thence along said centerline on a curve to the left having a radius of 3906.53 feet an arc length of 269.11 feet (the chord of which bears south 75 degrees 31 minutes 12 seconds west 269.06 feet) to a point; thence continuing along said centerline south 73 degrees 32 minutes 21 seconds west 1588.01 feet to a point; thence leaving said centerline north 0 degrees 29 minutes 52 seconds east 4026.99 feet to the place of beginning, containing one hundred twenty and fifty-four hundredths (120.54) acres more or less.

Subject to the easements of State Route #60.

This description written from a survey made by L. Peter Dinan, Registered Surveyor #5451, April 18, 1988.

~~1000.1-13-44-90-22-67-620~~
73-73-81-10-03


DESCRIPTION APPROVED
FOR AUDITOR'S TRANSFER

BY *A. J. Dinan*
5-12-88

**OFFICE COPY
NOT RECORDABLE**



L. PETER DINAN & ASSOCIATES
 27 SOUTH SIXTH STREET
 ZANESVILLE, OHIO

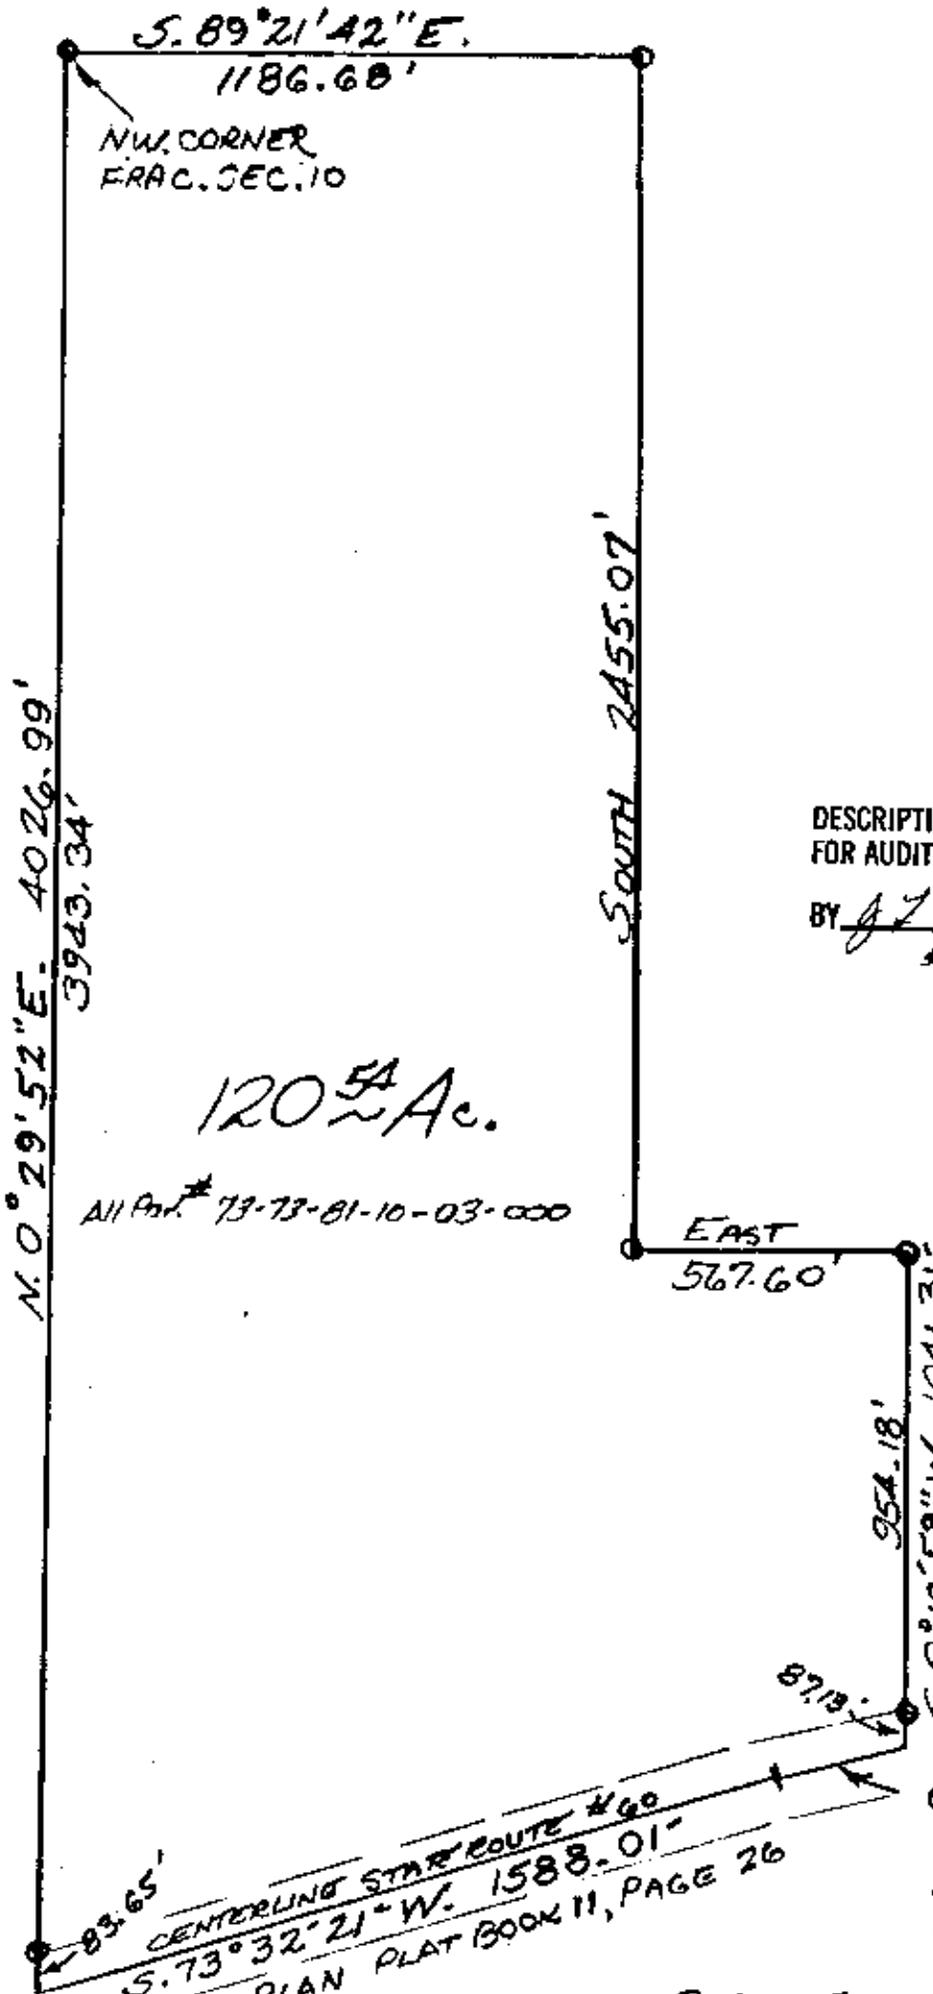

1" = 400'

DESCRIPTION APPROVED
 FOR AUDITOR'S TRANSFER

BY J. J. Namick
 5-12-88

120⁵⁴ ~ Ac.

All Plat # 73-73-81-10-03-000

OFFICE COPY
 NOT RECORDABLE

CHORD: S. 75° 31' 12" W. 269.06'
 Radius: 3906.53
 Arc: 269.11'

PART OF
 NORTH HALF FRACTIONAL SEC. 10
 TOWNSHIP 11, RANGE 13
 WAYNE TOWNSHIP, MUSKINGUM COUNTY
 STATE OF OHIO

APRIL 15, 1988