

73-84-02-13 -14-15-16  
510 ROEMER ST



Situated in the State of Ohio, County of Muskingum, Township of Wayne;

Being a resurvey of Lots 73, 74, 75, & 76 of John Wheeler's 3RD Addition recorded in Play Book 8, Pag 91, further being all of the Kenneth K Jr and Co Ann Reigle properly recorded in Official Record Volume 1689, Page 306 of said county's deed records, further being known as Muskingum County Auditor's Parcel Numbers 73-84-02-13-000, 73 84 02-14-000, 73-84-02-15-000, & 73 84 02 16-000;

LEGEND

- PIN (SET) 5/8" REBAR CAPPED (C.R. HARKNESS PLS#6885)
- PIN (FOUND)
- △ POINT (UNMARKED)
- ☒ SIDING (FOUND) MARKED
- PIPE (FOUND)
- ☒ AXLE (FOUND)

**SURVEYOR'S NOTES AND REFERENCES:**  
Muskingum County Tax Maps and Orthophotos of the area.  
Note #1 - Stones and Iron pipes (found) were considered original and were held. Proration was applied in a East West direction. Platted distances along lots #73 through 81 was 55 feet prorated 52.97 feet. No proration was needed in a North South direction.

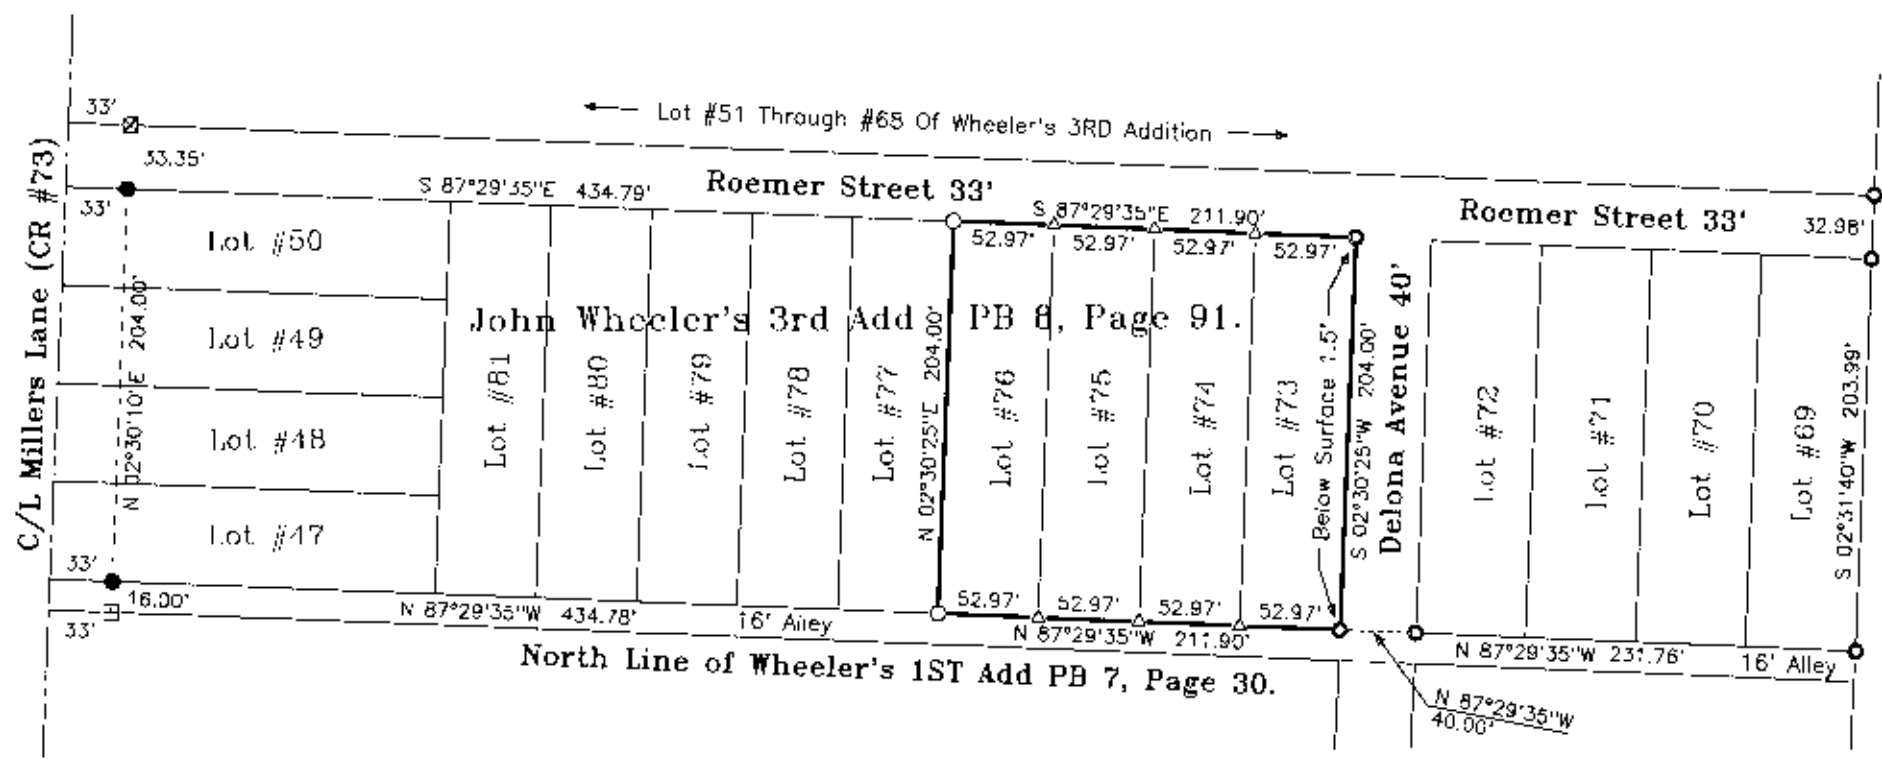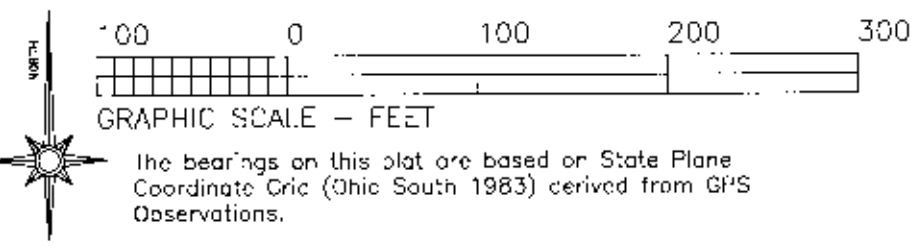

This plot was prepared by C. R. Harkness Surveying & Mapping Inc. in accordance with Chapter 4733-37 of the Administrative Code, from an actual survey and is intended to be used for the location and identification of the surveyed subdivision lot or lots and does not intend to show all or any easements of record, nor encroachments unless otherwise indicated.

**OFFICE COPY NOT RECORDABLE**

Charles R. Harkness PLS #6885



SURVEY FOR:	
<b>Kenneth Reigle</b>	
510 Roemer Street, Duncon Falls, OH 43734	
SURVEY DATE: 5/15/2009	DRAWN DATE: 6/26/2008
TWP: R; TWP: Wayne CD: Muskingum STATE: Ohio	
<b>CHARLES R. HARKNESS</b> <b>SURVEYING &amp; MAPPING, INC.</b> 8205 O.D TOWN ROAD ROSEVILLE, OHIO 43777 PHONE (740) 849-0122	
JOB NUMBER	DRAWING / SHEET NUMBER
<b>JOB #1673</b>	<b>Plot #01</b>