

0.720 Ac.

Situated in the State of Ohio, County of Muskingum, Township of Wayne:

Being a part of the Northwest Quarter of Section Thirty (30), Township Thirteen (13), Range Twelve (12) of the Congress Lands East of the Scioto River and part of a 6.72 acre parcel owned by Donald and Janet Staker and Recorded in Deed Book 819, Page 64 of the Muskingum County Deed Records bounded and described as follows:

Commencing at an axle found at the northeast corner of Lot 16 of John Wheeler's First Addition to Duncan Falls (P.B. 7, Pg. 30); thence S 2 42 38 W (the base of bearings for this description is state plane grid from a solar observation) along the east line of Wheeler's First Addition (P.B.7, Pg.30) a distance of 229.01 feet to an iron pin set at the true place of beginning for the following described parcel; thence continuing S 2 42 38 W along the east line of John Wheeler's Second Addition (P.B.7, Pg.39) 229.00 feet to a stone in the center of the east end of Maple Street; thence S 88 13 48 E along the north line of property owned by Gladys Janusz (Vol.549, Pg.567) 137.00 feet to an iron pin set; thence N 2 42 38 E 229.00 feet to a point in the center of a 50.00 foot road easement and passing through an iron pin set at 204.00 feet; thence N 88 13 48 W along the center of said road easement 137.00 feet to the true place of beginning and passing through an iron pin set at 87.00 feet which is at the radius of a 50 foot cul-de-sac at the end of said 50 foot road easement.

Containing seventy two hundredths (0.72) of an acre.

Part of Auditors parcel No. 73-84-02-72-000.

Subject to all legal right of ways and easements on record.

This description was written February 4, 1997 by Richard Max Graves Registered Surveyor No.5792.

The above described property is subject to a 15.00 foot easement for utilities along the entire south end and is subject to and has the use of a 50.00 foot road easement and a 50.00 foot cul-de-sac the center of which is described as follows: Beginning at the northwest corner of the above described parcel; thence S 88 13 48 E along the north line of the above parcel 50.00 feet to an iron pin set at the center of a cul-de-sac having a radius of 50.00 feet; thence continuing S 88 13 48 E along the center of said 50.00 foot road easement 506.79 feet to a point; thence on a curve to the right having a radius of 35.00 feet (the chord of which bears S 36 42 35 E 54.80 feet) an arc distance of 62.94 feet to a point; thence S 14 48 37 W 191.00 feet to a point on the south property line of Donald and Janet Staker (Vol.819, Pg.64), said point bears N 88 13 48 W 26.24 feet from an axle at the southeast corner of said property.

The above property also has the use of a 40.00 road easement described as follows: Beginning at an axle at the southeast corner of said Donald and Janet Staker property (Vol.819, Pg.64); thence N 14 00 02 E 40.03 feet to an iron pin; thence S 75 38 16 E 207.08 feet to a two inch pipe on the westerly line of Mound Road; thence S 26 35 44 W along the westerly line of said Mound Road 40.93 feet to an axle found; thence N 75 38 47 W 198.15 feet to the place of beginning.

DESCRIPTION APPROVED
FOR AUDITORS TRANSFER


BY RLB
2-12-97

OFFICE COPY
NOT RECORDABLE

N
 BASE OF BEARINGS IS STATE PLANE
 GRID BY AN OBSERVATION
 OF THE SUN

0 7/8" X 30" IRON PIN SET (GAPPED)

- PIPE FOUND
- ⊠ AXLE FOUND
- STONE FOUND

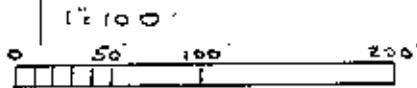

VOL. 819, P. 64
 VOL. 862, P. 110
 VOL. 549, P. 567


SURVEY OF HENRY WENTZ
 LANDS BY ROBT. B. PINNICK
 #3858 (CMW VOL. 819, P. 64)

WAYNE TWP. TAX MAP
 73-84

WHEELER'S ADD.
 P.B. 7, P. 30 & P.B. 7, P. 39
 ZANESVILLE EAST QUAD.

RICHARD MAX GRAYES
 REGISTERED SURVEYOR #5792
 29 WOODS DR.
 NASHVILLE, TN 37203
 SURVEYED 12/18/97 BY
 Richard M. Grayes

**OFFICE COPY
 NOT RECORDABLE**

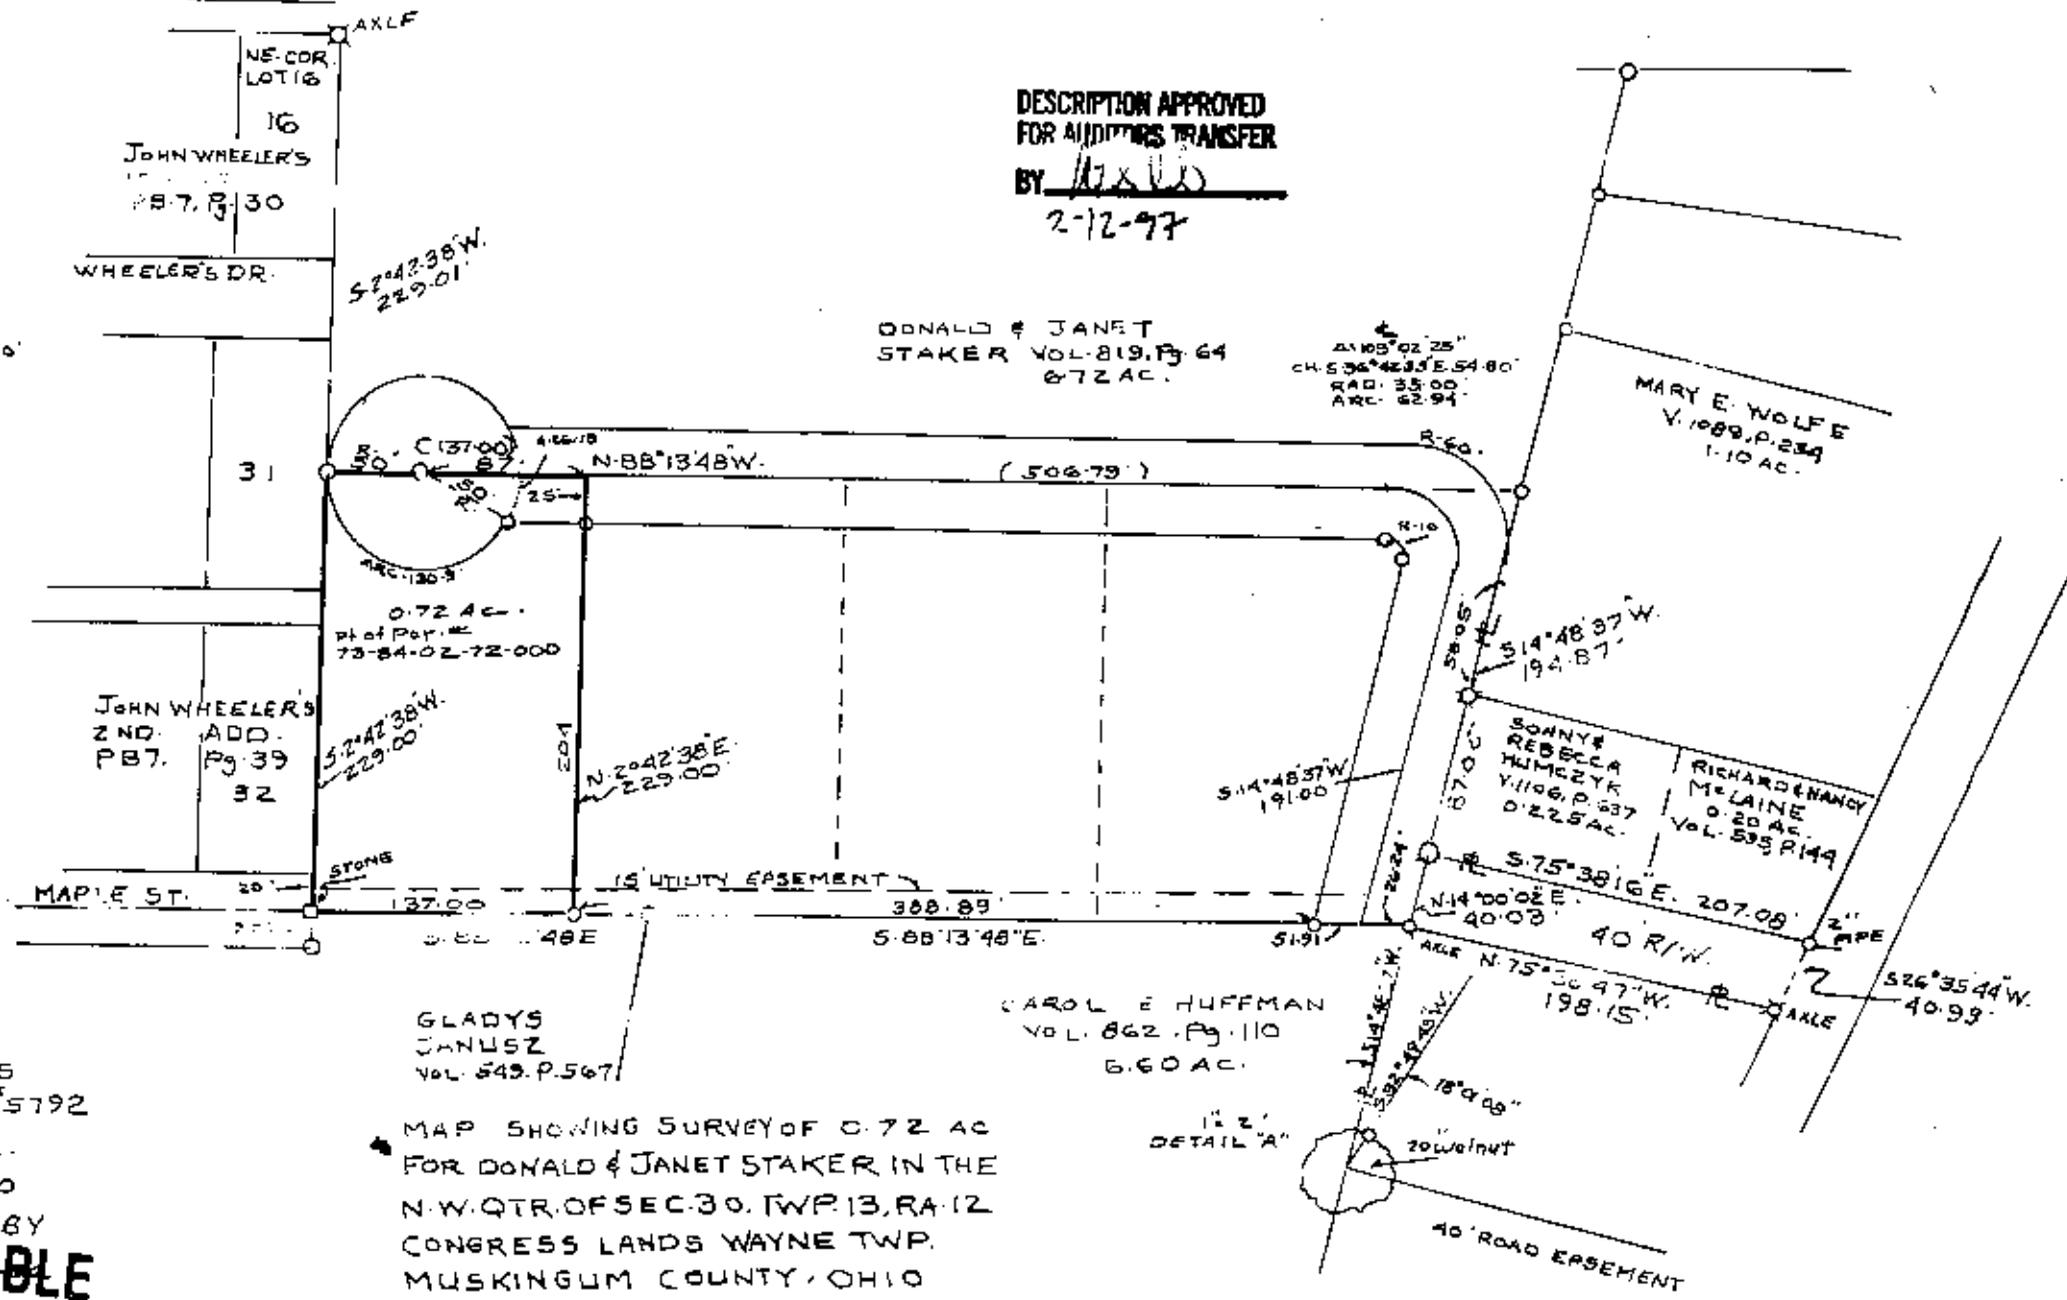

MAP SHOWING SURVEY OF 0.72 AC FOR DONALD & JANET STAKER IN THE N.W. QTR. OF SEC. 30, TWP. 13, RA. 12 CONGRESS LANDS WAYNE TWP. MUSKINGUM COUNTY, OHIO