

73-84-05-06-000 A

SITUATED IN

The State of Ohio, County of Muskingum
Township of Wayne, Village of Duncan Falls and being a part
of Sec. 30, T13, R12.


RESURVEY

BASIS OF BEARING

Bearings are based on State Plane Grid Coordinates,
NAD83, Ohio South, per GPS Observation.

REFERENCES

* As Noted on Plat
www.muskingumcountyauditor.org
www.mceo.org
<http://recorder.muskingumcounty.org>

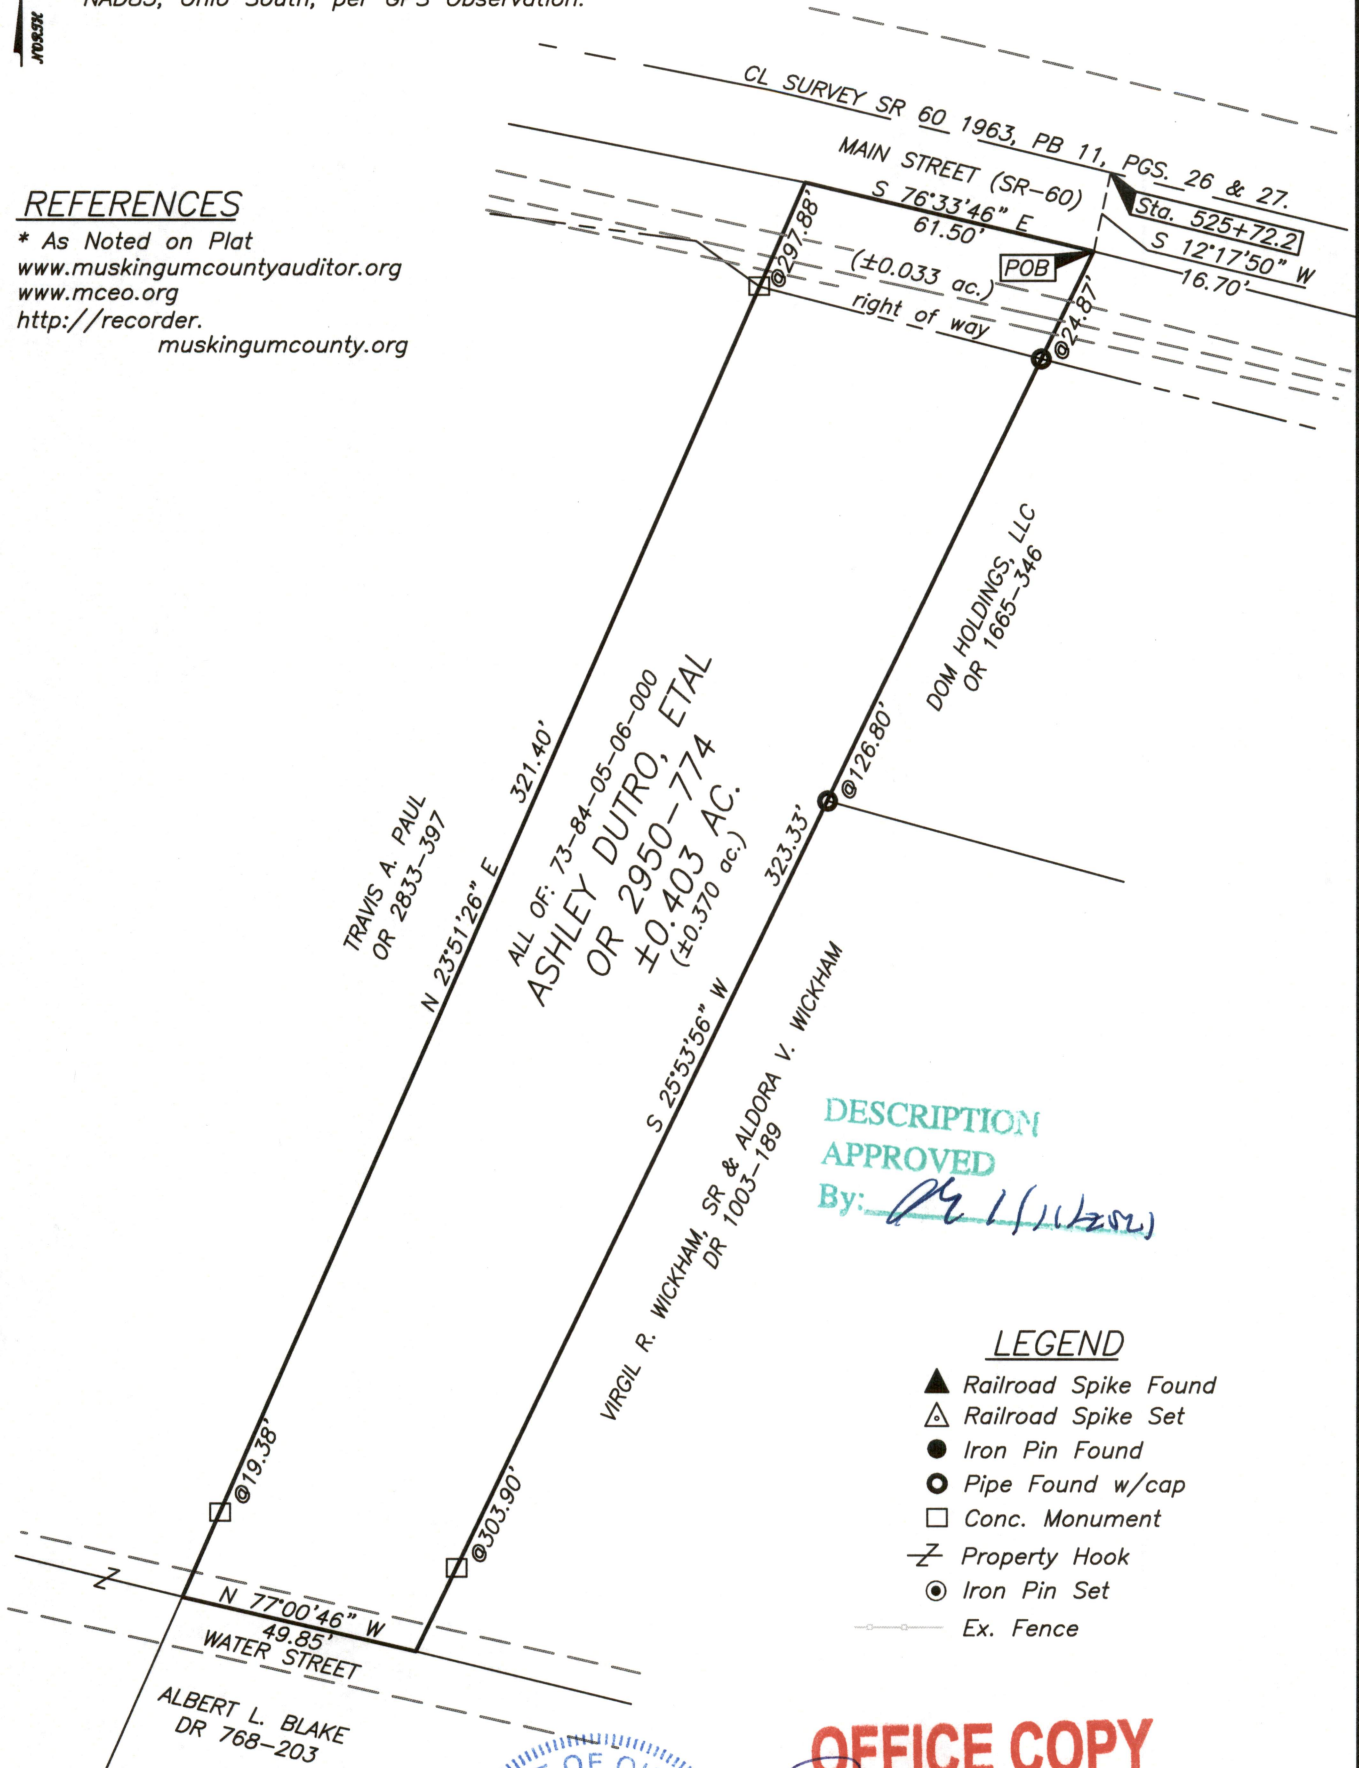

DESCRIPTION
APPROVED

By: [Signature]

LEGEND


- ▲ Railroad Spike Found
- △ Railroad Spike Set
- Iron Pin Found
- Pipe Found w/cap
- Conc. Monument
- ⌵ Property Hook
- Iron Pin Set
- Ex. Fence

OFFICE COPY
NOT RECORDABLE

Brian Kelly McPeek
Reg. Surveyor No. 8517

Date

GRAPHIC SCALE

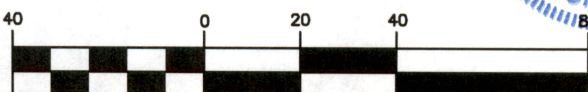

(IN FEET)

1 inch = 40 ft.

**MCPEEK
LAND
SURVEYING**

www.mcpeeklandsurveying.com
email: brian@mcpeeklandsurveying.com
340 Robin Hood Ln., * Zanesville, Oh 43701 * 740.704.6073

LLC