

Survey for C.W. Cartwright

Being part of Lot # 3 in Buckingham's Second Addition to the Village of Duncan Falls, Wayne Township, Muskingum County, State of Ohio.

Scale 1" = 40' Date 1-1-94 P.B. 16 P. 215 D.V. 520 P. 137 Lot No. 3

BEARING SYSTEM BASED
ON THE NORTH LINE OF
MAIN ST. (ST. RT. #60)
SHOWN ON THE ORIGINAL
PLAT AS N72°-30'W.
BEING AN ASSUMED
MERIDIAN USED TO
DENOTE ANGLES ONLY.



● - 5/8" REBAR PIN SET WITH PLASTIC I.D. CAP

● - 1/2" DRILL HOLE FOUND

○ - RAILROAD SPIKE SET

○ - 5/8" REBAR WITH I.D. CAP FOUND

16' WIDE ALLEY
(see survey plat of lots 647
done by CHARLES R. HARKNESS
OCTOBER 4, 1990)

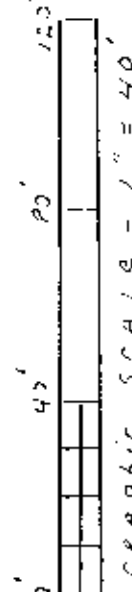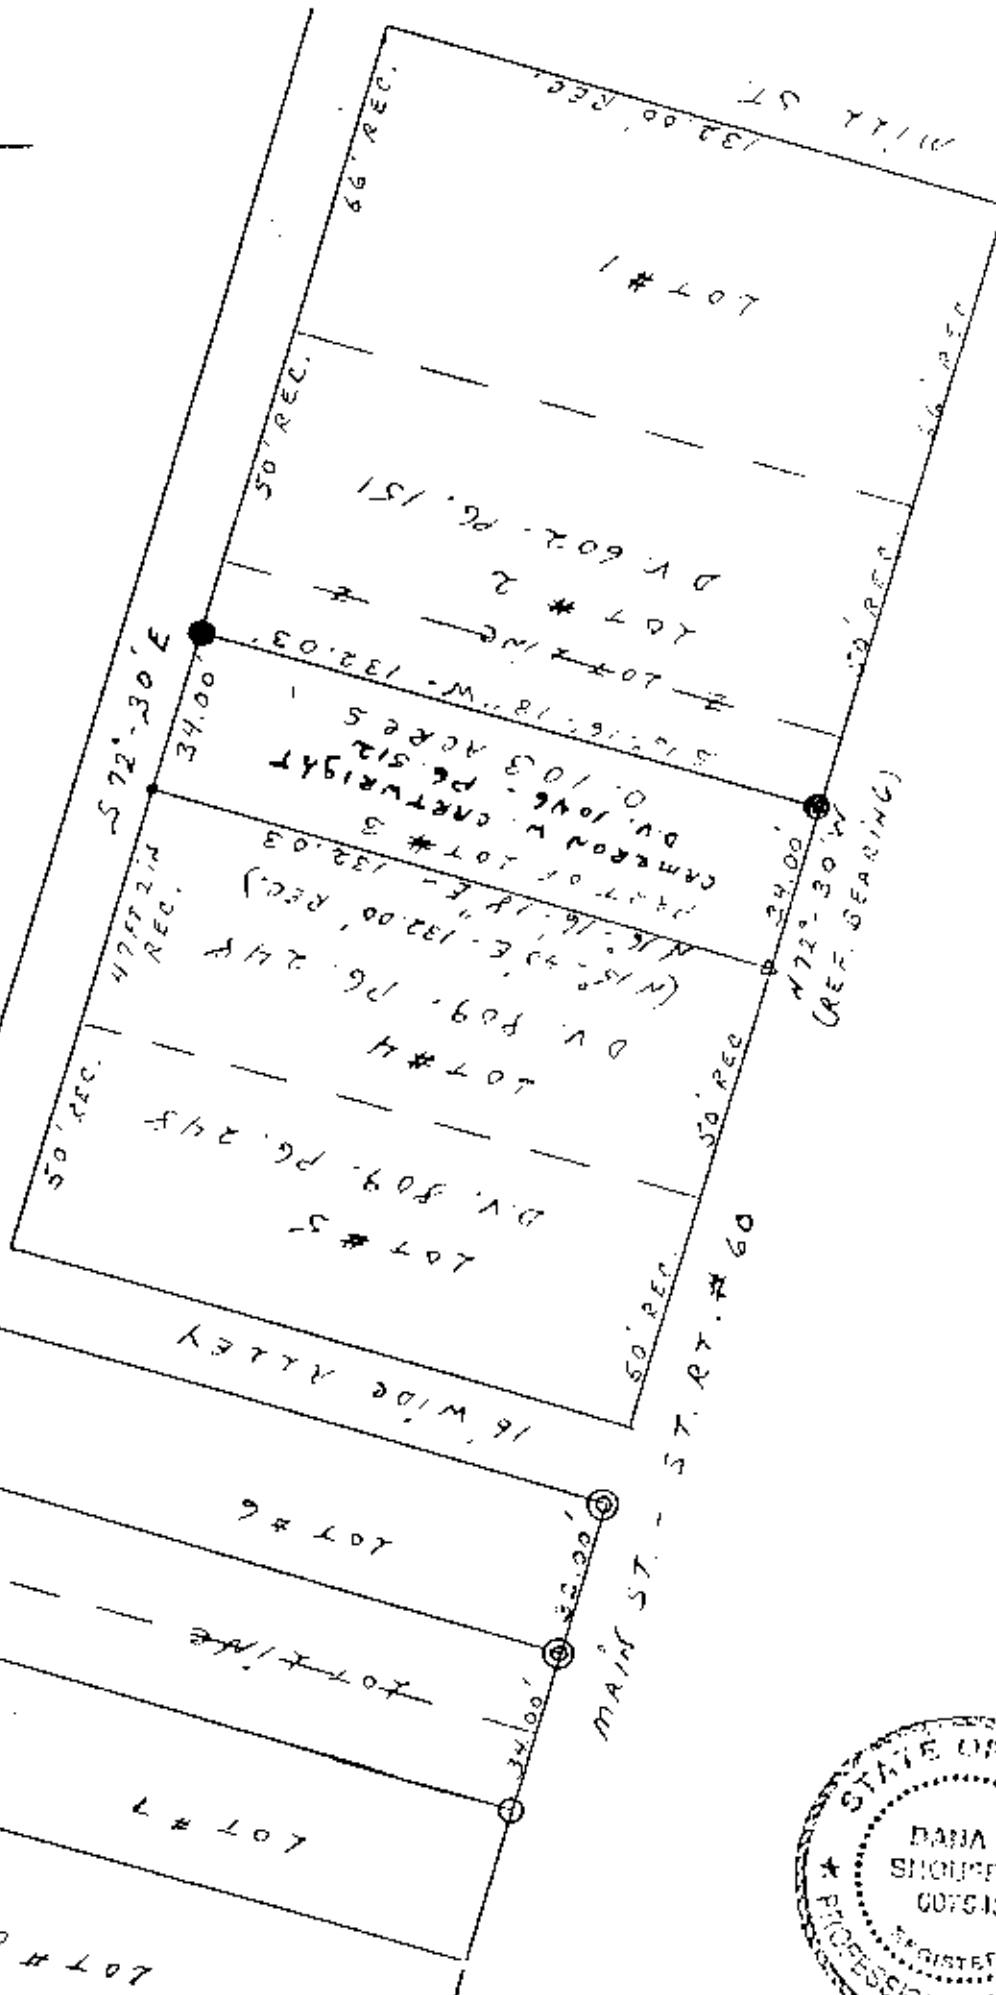

I hereby certify that the foregoing drawing was prepared from an actual survey of the premises.

Drawn by

Registered Surveyor No. 2543

OFFICE COPY
NOT RECORDABLE
1-10-06 SL