


Cannon Land Surveying

7845 Twp. Rd. 114 NE
New Lexington, Ohio 43784
(614) 342-2035

Bearings Shown Hereon are to an Assumed Meridian and Are Used to Denote Angles Only.

Data References: U.S.G.S. Maps, Tax Maps, Deed Descriptions, and Existing Monumentation.

This Survey is Subject to any Facts That May be Disclosed by a Full and Accurate Title Search.

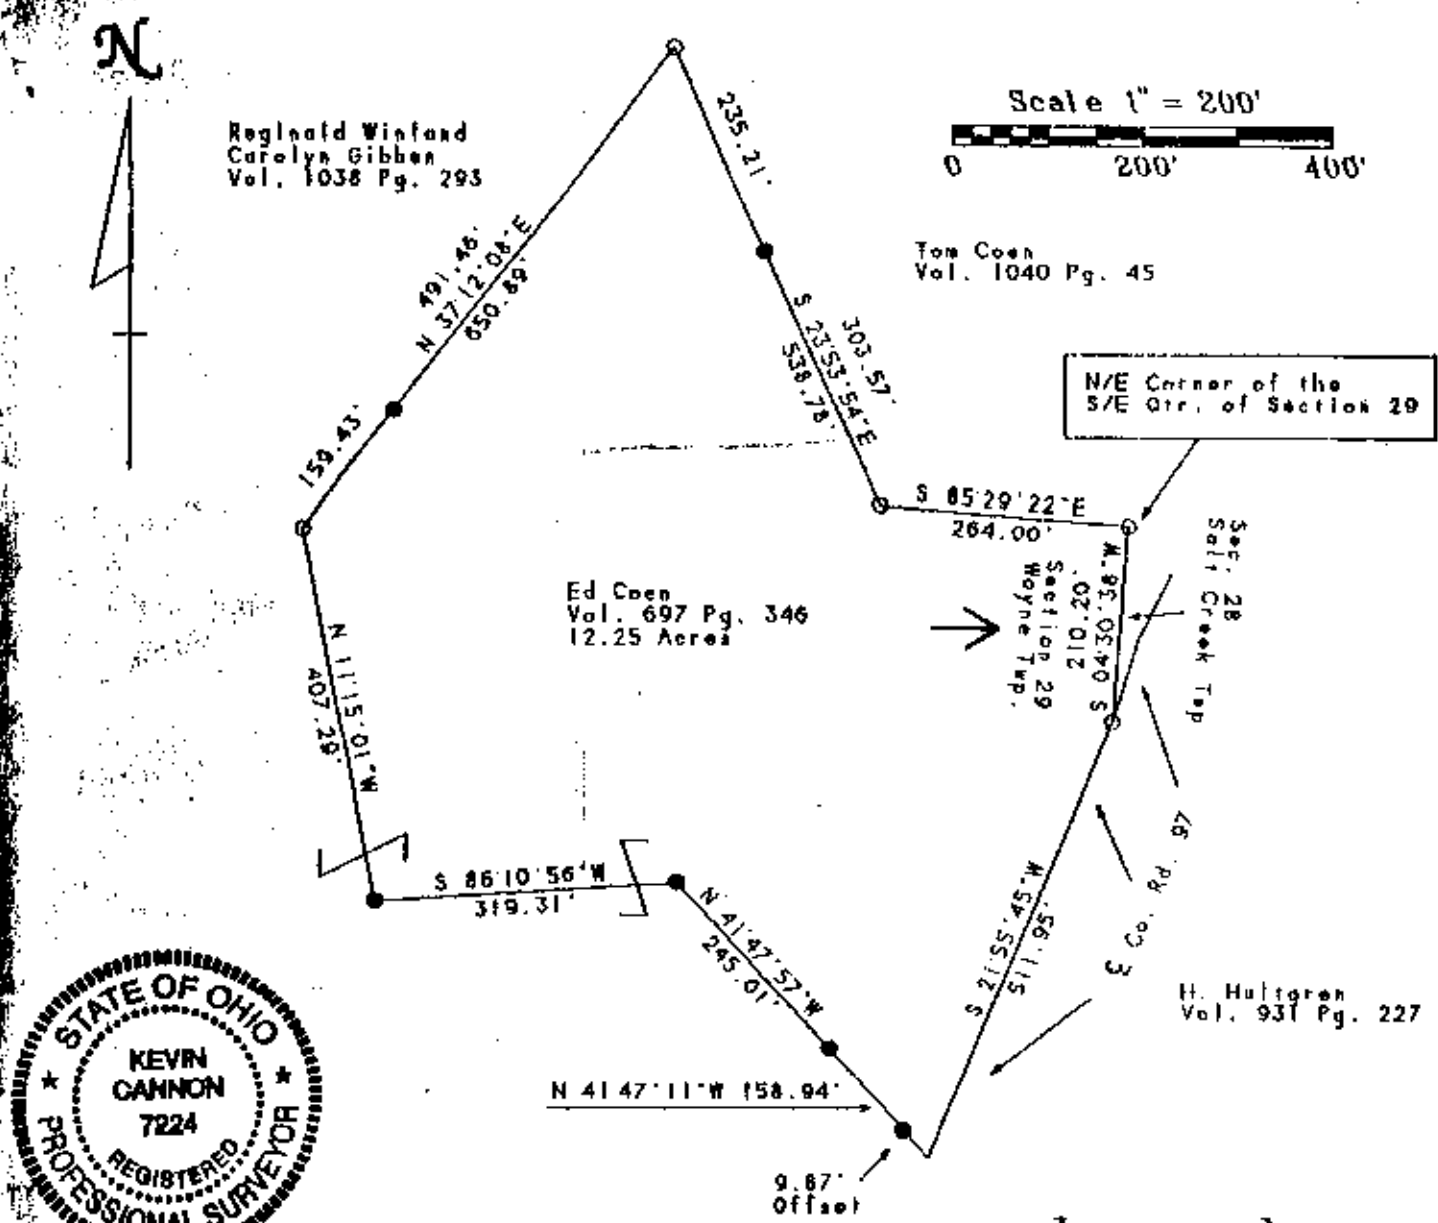

**OFFICE COPY
NOT RECORDABLE**
Kevin Cannon
Reg. # 7224

11/21/95
Date

Legend

- Iron Pin Set
- 6/8" Rebar W/Cap
- Iron Pin Found
- ⊙ Post
- ▲ R.R. Spike Set
- △ R.R. Spike Found
- ⊙ Drilled Hole 6/8"
- Stone Found
- PK Nail Set
- ⊙ PK Nail Found
- Fence
- Basis Of Bearings

Survey For: Russ Coen
State: Ohio
County: Muskingum
Township: Wayne Twp.
T- 13 R- 12 Lot: N/A
Section: 29
City or Village: N/A
Subdivision: N/A
Parcel #: 73-93-29-33

RECORDED
FOR
9-5-96