


RESURVEY

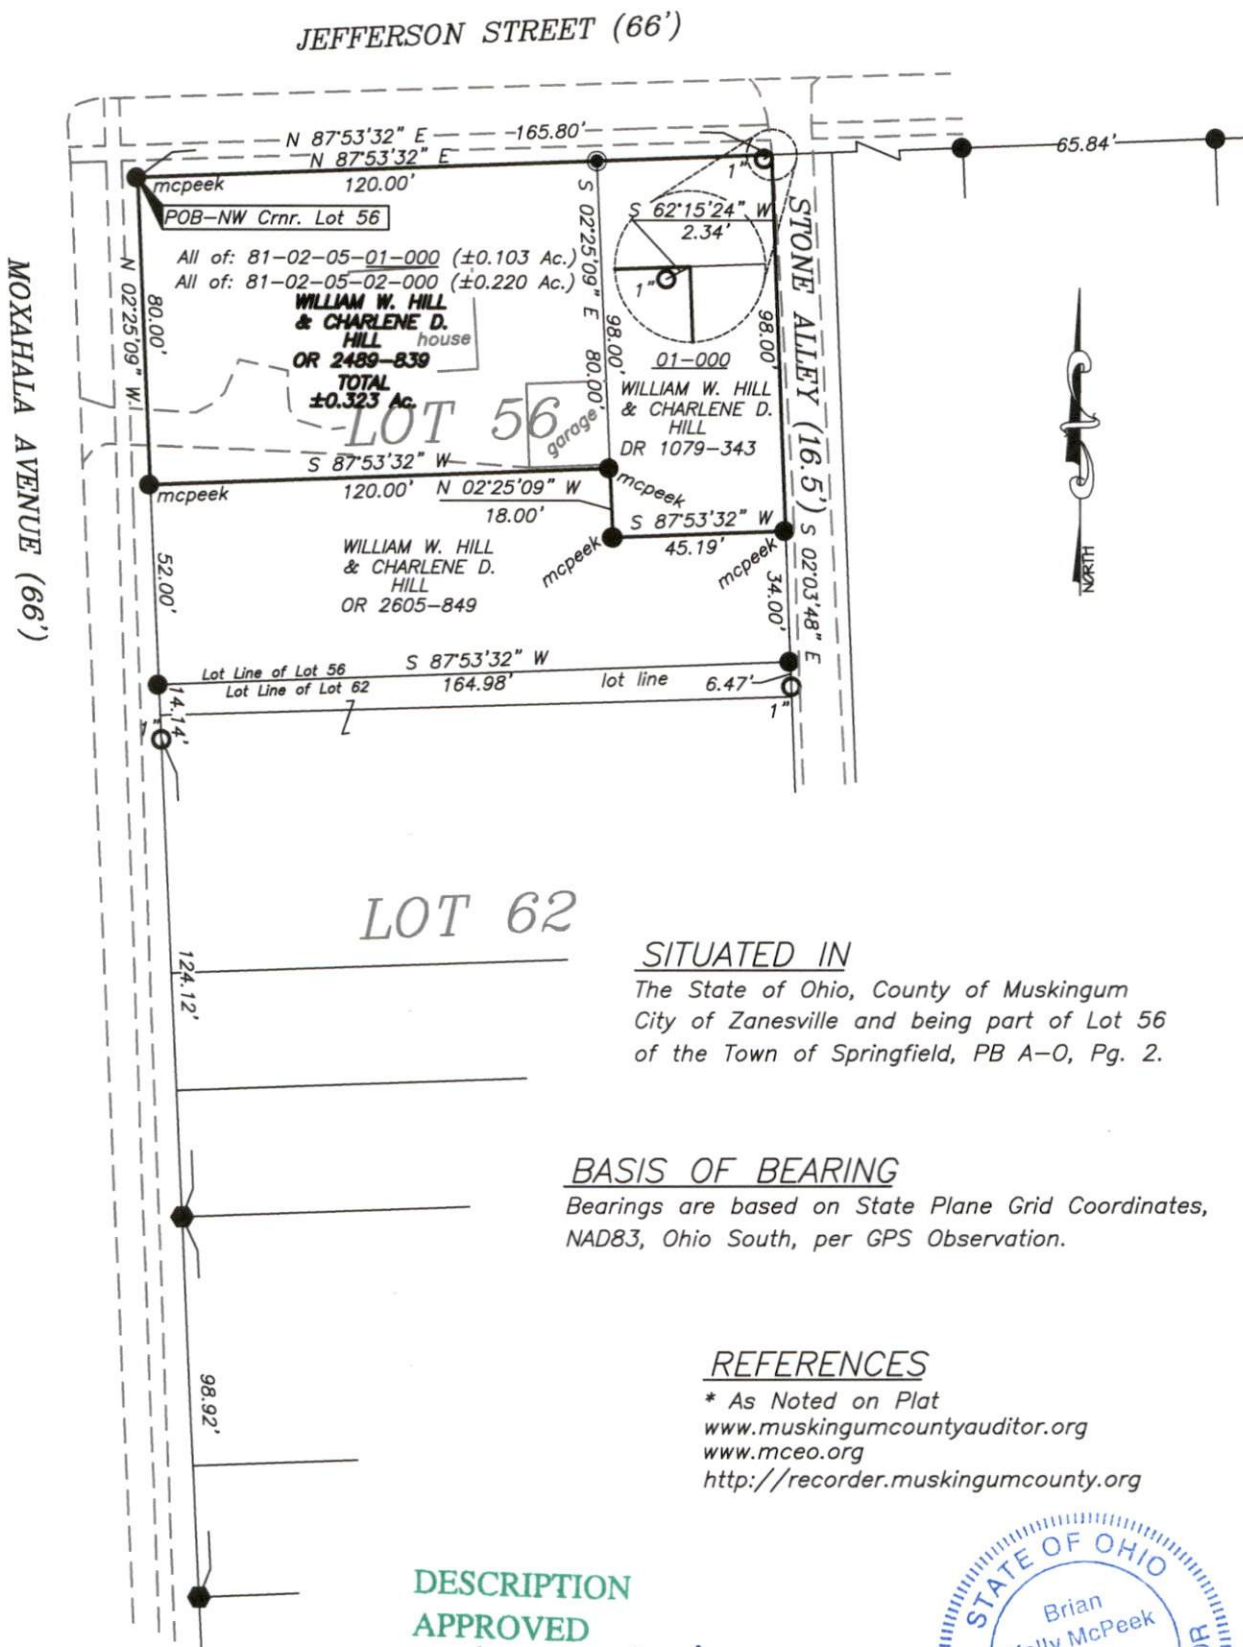

SITUATED IN
The State of Ohio, County of Muskingum
City of Zanesville and being part of Lot 56
of the Town of Springfield, PB A-0, Pg. 2.

BASIS OF BEARING
Bearings are based on State Plane Grid Coordinates,
NAD83, Ohio South, per GPS Observation.

REFERENCES
* As Noted on Plat
www.muskingumcountyauditor.org
www.mceo.org
<http://recorder.muskingumcounty.org>


DESCRIPTION
APPROVED

By: D.H. Barnhard
5-20-2024

LEGEND

- Iron Pin Set, 5/8" rebar
- Iron Pin Found
- Axle Found
- Pipe Found

GRAPHIC SCALE

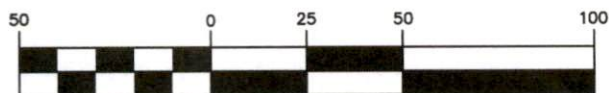

(IN FEET)
1 inch = 50 ft.



OFFICE COPY

Brian Kelly McPeck
Reg. Surveyor No. 8517

Date
5/16/24

NOT RECORDABLE



MCPECK
LAND
SURVEYING

LLC
www.mcpeeklandsurveying.com
email: brian@mcpeeklandsurveying.com
1705 East Pike, * Zanesville, Oh 43701 * 740.704.6073