



NORTH IS BASED UPON
AN ASSUMED MERIDIAN
SCALE 1" = 40'

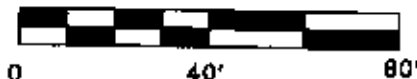

SURVEY PLAT FOR WAYNE RICHARD GREINER
SITUATED IN THE CITY OF ZANESVILLE, MUSKINGUM COUNTY, OHIO. BEING THE
LANDS OF RICHARD WAYNE GREINER CONVEYED IN PARCEL 1 OF DEED BOOK
1658 PAGE 466 OF THE MUSKINGUM COUNTY DEED RECORDS.

AUDITORS PARCEL
81-51-03-02-000

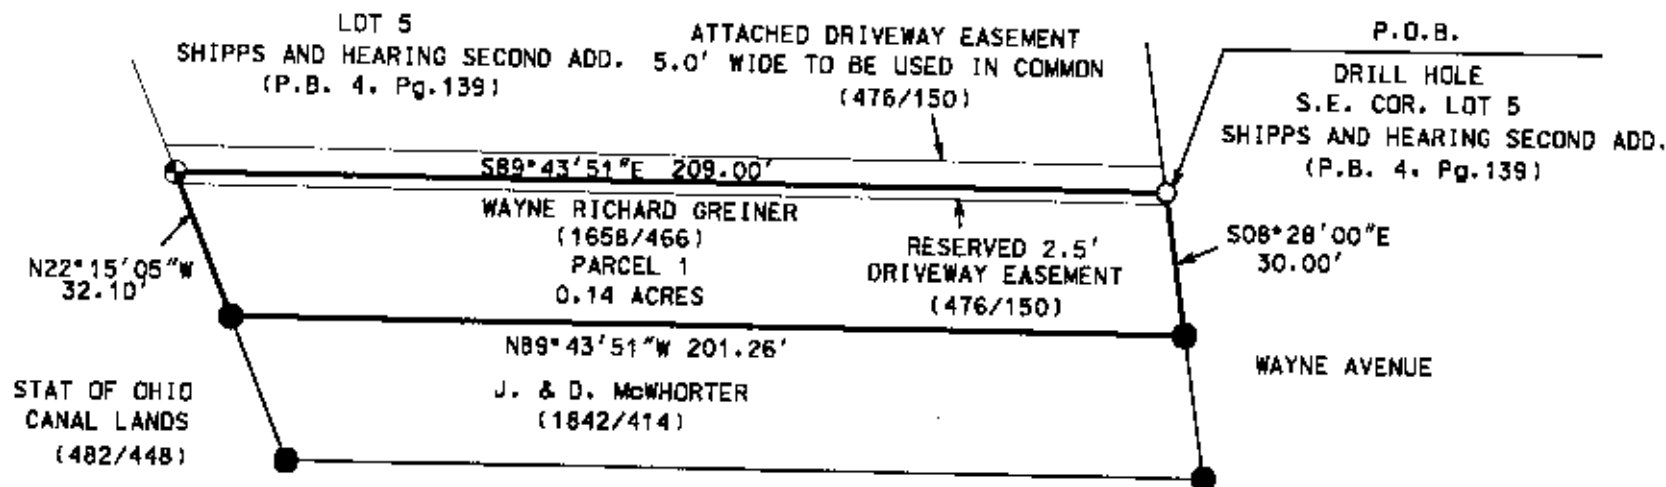

APPROVED FOR CLOSURE

[Signature] 2/22/2006

EXEMPT FROM
PLANNING COMMISSION

[Signature] 2/22/2006

LEGEND

- IRON PIN FOUND
- ⊕ 5/8" X 30" REBAR SET
W/ I.D. CAP
- POINT

I CERTIFY THIS DRAWING WAS PREPARED
FROM AN ACTUAL FIELD SURVEY I CONDUCTED

**OFFICE COPY
NOT RECORDABLE**



BOWMAN SURVEYING

38 N. 4th STR., RM 103
ZANESVILLE, OHIO 43701
PHONE/FAX 740-454-0496

JOB: M-06041

DATE: 02/15/06